

PW-D1-1

Ministry of
Transportation
Geomatics
Central Region
2nd Floor, Bldg. D
1201 Wilson Avenue
Downsview, ON M3M 1J8
Tel (416) 235-4954
Fax (416) 235-4940

Ministère des
Transports
Geomatics
Région du Centre
2e étage, édifice D
1201 avenue Wilson
Downsview ON M3M1J8
Tél: 416 235-4954
Télééc: 416 235-4940



April 27, 2011

Regional Municipality of Peel
10 Peel Centre Drive
Brampton, ON L6T 4B9

Attention: Jeff Payne, Acting Reg. Clerk

Dear Sir;

RE: Order In Council 581/2010
Transfer of King's Highway
City of Brampton, Hwy. 7
P-1899-0256

LEGISLATIVE SERVICES	
COPY TO:	FOR:
Chair	Committee
CEO	
Community Services	Council
Public Works	
Employee and Business Services	May 26/2011 EC
Health Services	File
Human Services	
Peel Living	

The portions of Highway 7, under the jurisdiction and control of the Ministry of Transportation, shown as Parts 1 and 4 on Plan 43R-24047 has been transferred to the Regional Municipality of Peel, by Order In Council 581/2010, pursuant to subsection 29(4) of the Public Transportation and Highway Improvement Act, R.S.O. 1990, Chapter P.50, as amended.

On April 28, 2010, the said portions of the highway became part of the Municipal Road System and are no longer under the jurisdiction and control of the Ministry of Transportation. Enclosed is a copy of the above mentioned Plan and Order In Council.

Please return a copy of this letter to the undersigned acknowledging receipt of it.

Yours truly,

Dorothy Hollinrake for
Robert Fulton, O.L.S.
Senior Surveyor

RF/dh
Encl.

REFERRAL TO _____
RECOMMENDED _____
DIRECTION REQUIRED _____
RECEIPT RECOMMENDED _____

ACKNOWLEDGED BY: Carol L. Reid DATE: MAY 05 2011

(clerk)

Carol L. Reid
Regional Clerk

D

PW-DI-2

FOR OFFICE USE ONLY

Number/Numéro: **PR 18 50 277**
CERTIFICATE OF RECEIPT
CERTIFICAT DE RÉCÉPISSÉ
JUN 30 2010 12:03
Cladley
 Land Registrar
 PEEL (43) BRAMPTON

(1) Registry Land Titles (2) Page 1 of 2 pages

(3) Property Identifier(s) Block Property Additional: See Schedule
All of 14254-2603(LT)

(4) Nature of Document
ORDER - IN - COUNCIL

(5) Consideration
 Dollars \$

(6) Description
IN THE CITY OF BRAMPTON, GEOGRAPHIC TOWNSHIP OF CHINGUACOUSY, REGIONAL MUNICIPALITY OF PEEL, THOSE PORTIONS OF HIGHWAY UNDER THE JURISDICTION AND CONTROL OF THE MINISTRY OF TRANSPORTATION, BEING PART THE EAST HALF OF LOT 11, CONCESSION 3 WHS, SHOWN AS PARTS 1 AND 4 ON PLAN 43R-24047, (MTO P-1899-0256).

(7) This Document Contains: (a) Redescription New Easement Plan/Sketch (b) Schedule for: Description Parties Other

New Property Identifiers Additional: See Schedule

Executions Additional: See Schedule

(8) This Document provides as follows:
THOSE PORTIONS OF HIGHWAY DESIGNATED AS CONTROLLED ACCESS HIGHWAY PURSUANT TO SECTION 36 OF THE PUBLIC TRANSPORTATION AND HIGHWAY IMPROVEMENT ACT, R.S.O. 1990, CHAPTER P.50, AS AMENDED; AND TRANSFERRED TO THE REGIONAL MUNICIPALITY OF PEEL ON APRIL 28, 2010, PURSUANT TO SUBSECTION 29(4) OF THE PUBLIC TRANSPORTATION AND HIGHWAY IMPROVEMENT ACT, R.S.O. 1990, CHAPTER P.50, AS AMENDED.

ORDER-IN-COUNCIL 581/2010

HIGHWAY 7

 Continued on Schedule

(9) This Document relates to instrument number(s)

(10) Party(ies) (Set out Status or Interest)
 Name(s) Signature(s) Date of Signature
 Y M D
HER MAJESTY THE QUEEN IN THE RIGHT OF THE PROVINCE OF ONTARIO, REPRESENTED BY THE MINISTER OF TRANSPORTATION FOR THE PROVINCE OF ONTARIO
R. Fulton
ROBERT J. FULTON, O.L.S. SENIOR SURVEYOR
 2010 06 24

(11) Address for Service
MINISTRY OF TRANSPORTATION, GEOMATICS SECTION, 3RD FLOOR, BLDG. 'D', 1201 WILSON AVENUE, DOWNSVIEW, ON M3M 1J8

(12) Party(ies) (Set out Status or Interest)
 Name(s) Signature(s) Date of Signature
 Y M D

(13) Address for Service

(14) Municipal Address of Property
N/A

(15) Document Prepared by:
**DOROTHY HOLLINRAKE
 GEOMATICS SECTION
 MINISTRY OF TRANSPORTATION
 3RD FLOOR, BLDG. 'D'
 1201 WILSON AVENUE
 DOWNSVIEW, ON M3M 1J8**

Fees and Tax	
Registration Fee	
Total	



Order in Council
Décret

PW-DI-3

On the recommendation of the undersigned, the Lieutenant Governor, by and with the advice and concurrence of the Executive Council, orders that:

Sur la recommandation de la personne soussignée, le lieutenant-gouverneur, sur l'avis et avec le consentement du Conseil exécutif, décrète ce qui suit :

the portion of highway, in the City of Brampton, (Geographic Township of Chinguacousy), Regional Municipality of Peel, under the jurisdiction and control of the Ministry of Transportation, described as Part of the East half of Lot 11, Concession 3 West of Hurontario Street, shown as Parts 1 and 4 on a plan filed with the Ministry of Transportation as plan P-1899-256, being a Reference Plan deposited in the Land Titles Division of Peel as Plan 43R-24047, be:

- (a) designated as Controlled Access Highway pursuant to section 36 of the *Public Transportation and Highway Improvement Act*, R.S.O. 1990, Chapter P.50, as amended; and
- (b) transferred to the Regional Municipality of Peel, and be vested in and under the jurisdiction and control of the Regional Municipality of Peel on and after the day on which this order is approved, pursuant to subsection 29(4) of the *Public Transportation and Highway Improvement Act*, R.S.O. 1990, Chapter P.50, as amended.

Recommended K. O'Flynn Minister of Transportation Concurred Ch. Br. Chair of Cabinet

Approved and Ordered APR 28 2010 Date [Signature] Lieutenant Governor

Certified to be a true copy
[Signature]
Deputy Clerk, Executive Council

O.C./Décret : 581/2010

PLAN OF SURVEY OF
PART OF THE EAST HALF OF LOT 11
CONCESSION 3,
WEST OF HURONTARIO STREET
(GEOGRAPHIC TOWNSHIP OF CHINGUACOUSY)
CITY OF BRAMPTON
REGIONAL MUNICIPALITY OF PEEL

SCALE 1:1000

RADY-PENTEK & EDWARD SURVEYING LTD., O.L.S., 1999

METRIC

DISTANCES SHOWN ON THIS PLAN ARE IN METRES AND CAN BE CONVERTED TO FEET BY DIVIDING BY 0.3048.

SURVEYOR'S CERTIFICATE


I CERTIFY THAT:

1. THIS SURVEY AND PLAN ARE CORRECT AND IN ACCORDANCE WITH THE SURVEYS ACT AND THE SURVEYORS ACT THE LAND TITLES ACT AND THE REGULATIONS MADE UNDER THEM.

2. THE SURVEY WAS COMPLETED ON THE 1ST DAY OF Dec., 1999.

DATE Dec 1st 1999

C. P. EDWARD
ONTARIO LAND SURVEYOR

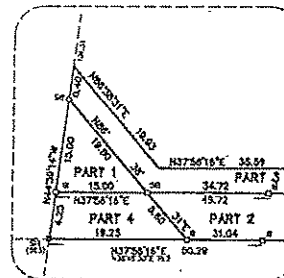

DETAIL (NOT TO SCALE)

I REQUIRE THIS PLAN TO BE DEPOSITED UNDER THE LAND TITLES ACT.
DATE Dec 1st 1999
C. P. EDWARD O.L.S.

PLAN 43R-24047
RECEIVED AND DEPOSITED
DATE Dec 15 1999


Asst. Reg. *David Cameron*
LAND REGISTRAR FOR THE LAND TITLES DIVISION OF PEEL (REG. 43)

SCHEDULE			
PART NUMBER	LOT	CONCESSION	PART OF PLAN
1			
2	PART OF THE EAST HALF OF LOT 11	3, WEST OF HURONTARIO STREET	14254-0211 (LT)
3			
4			

NOTES

- M DENOTES MONUMENT FOUND
- O DENOTES MONUMENT SET
- SS/SB DENOTES SHORT STANDARD IRON BAR
- SB DENOTES STANDARD IRON BAR
- IB DENOTES IRON BAR
- PLI DENOTES HIGHWAYS PLAN No. 27430
- P.I.N. DENOTES PROPERTY IDENTIFIER NUMBER
- O1 DENOTES INST. No. RO 597279
- (666) DENOTES ARTHUR DEATH O.L.S.
- (665) DENOTES P. McLEAN O.L.S.
- (410) DENOTES MINISTRY OF TRANSPORTATION OF ONTARIO

BEARINGS SHOWN HEREON ARE GRID BEARINGS DERIVED FROM THE ONTARIO COORDINATE SYSTEM, ZONE 10, CENTRAL MERIDIAN 81° WEST LONGITUDE USING CONTROL STATION 042910095, NORTHING 4837238.578, EASTING 594584.507 AND CONTROL STATION 042900028, NORTHING 4838491.623, EASTING 595261.133.

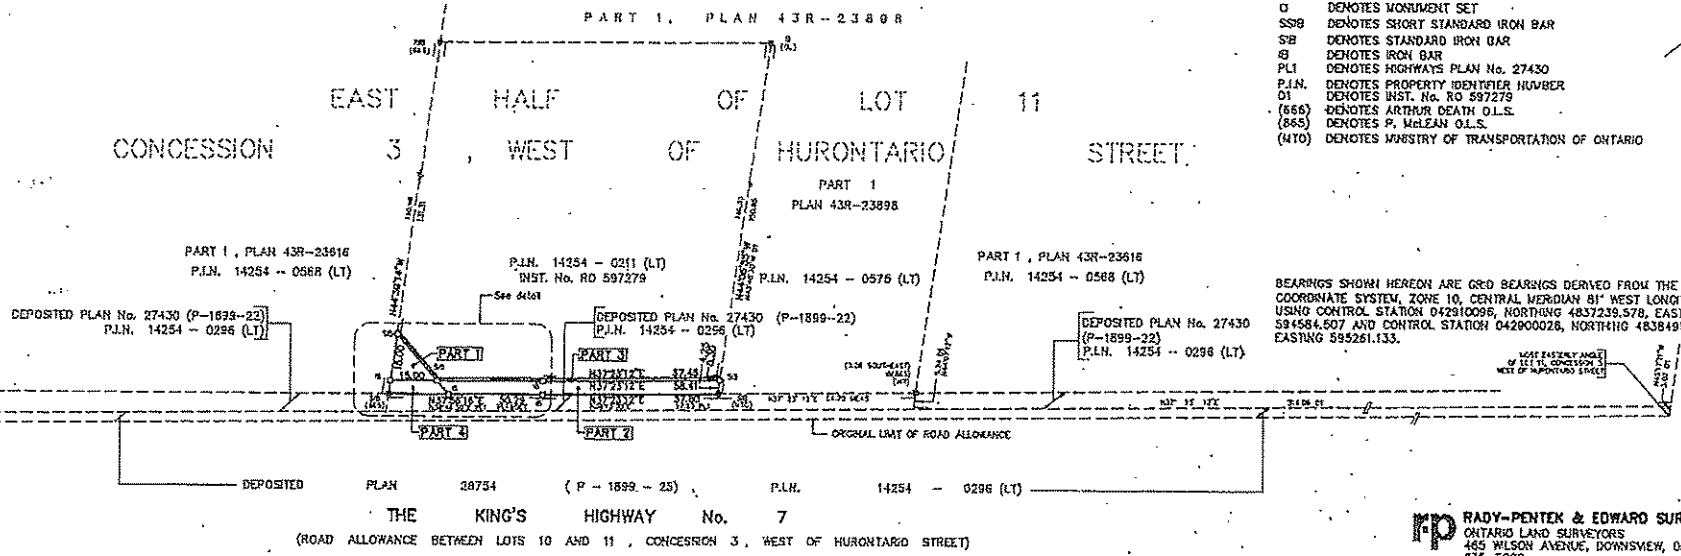

rp RADY-PENTEK & EDWARD SURVEYING LTD.
ONTARIO LAND SURVEYORS
485 WILSON AVENUE, DOWNSVIEW, ONTARIO
635-5000
DRAWN: C.D.S. CHECKED: C.P.E.

7-D-14