

LEGEND:

PROPOSED SANITARY SEWER 

PROPOSED SANITARY SEWER MANHOLE 



KENNEDY ROAD SOUTH


COUNCILLOR: Martin Medeiros & Dennis Keenan

PROJECT MANAGEMENT

PHONE: 905-791-7800 EXT:4409

EMAIL: construction@peelregion.ca

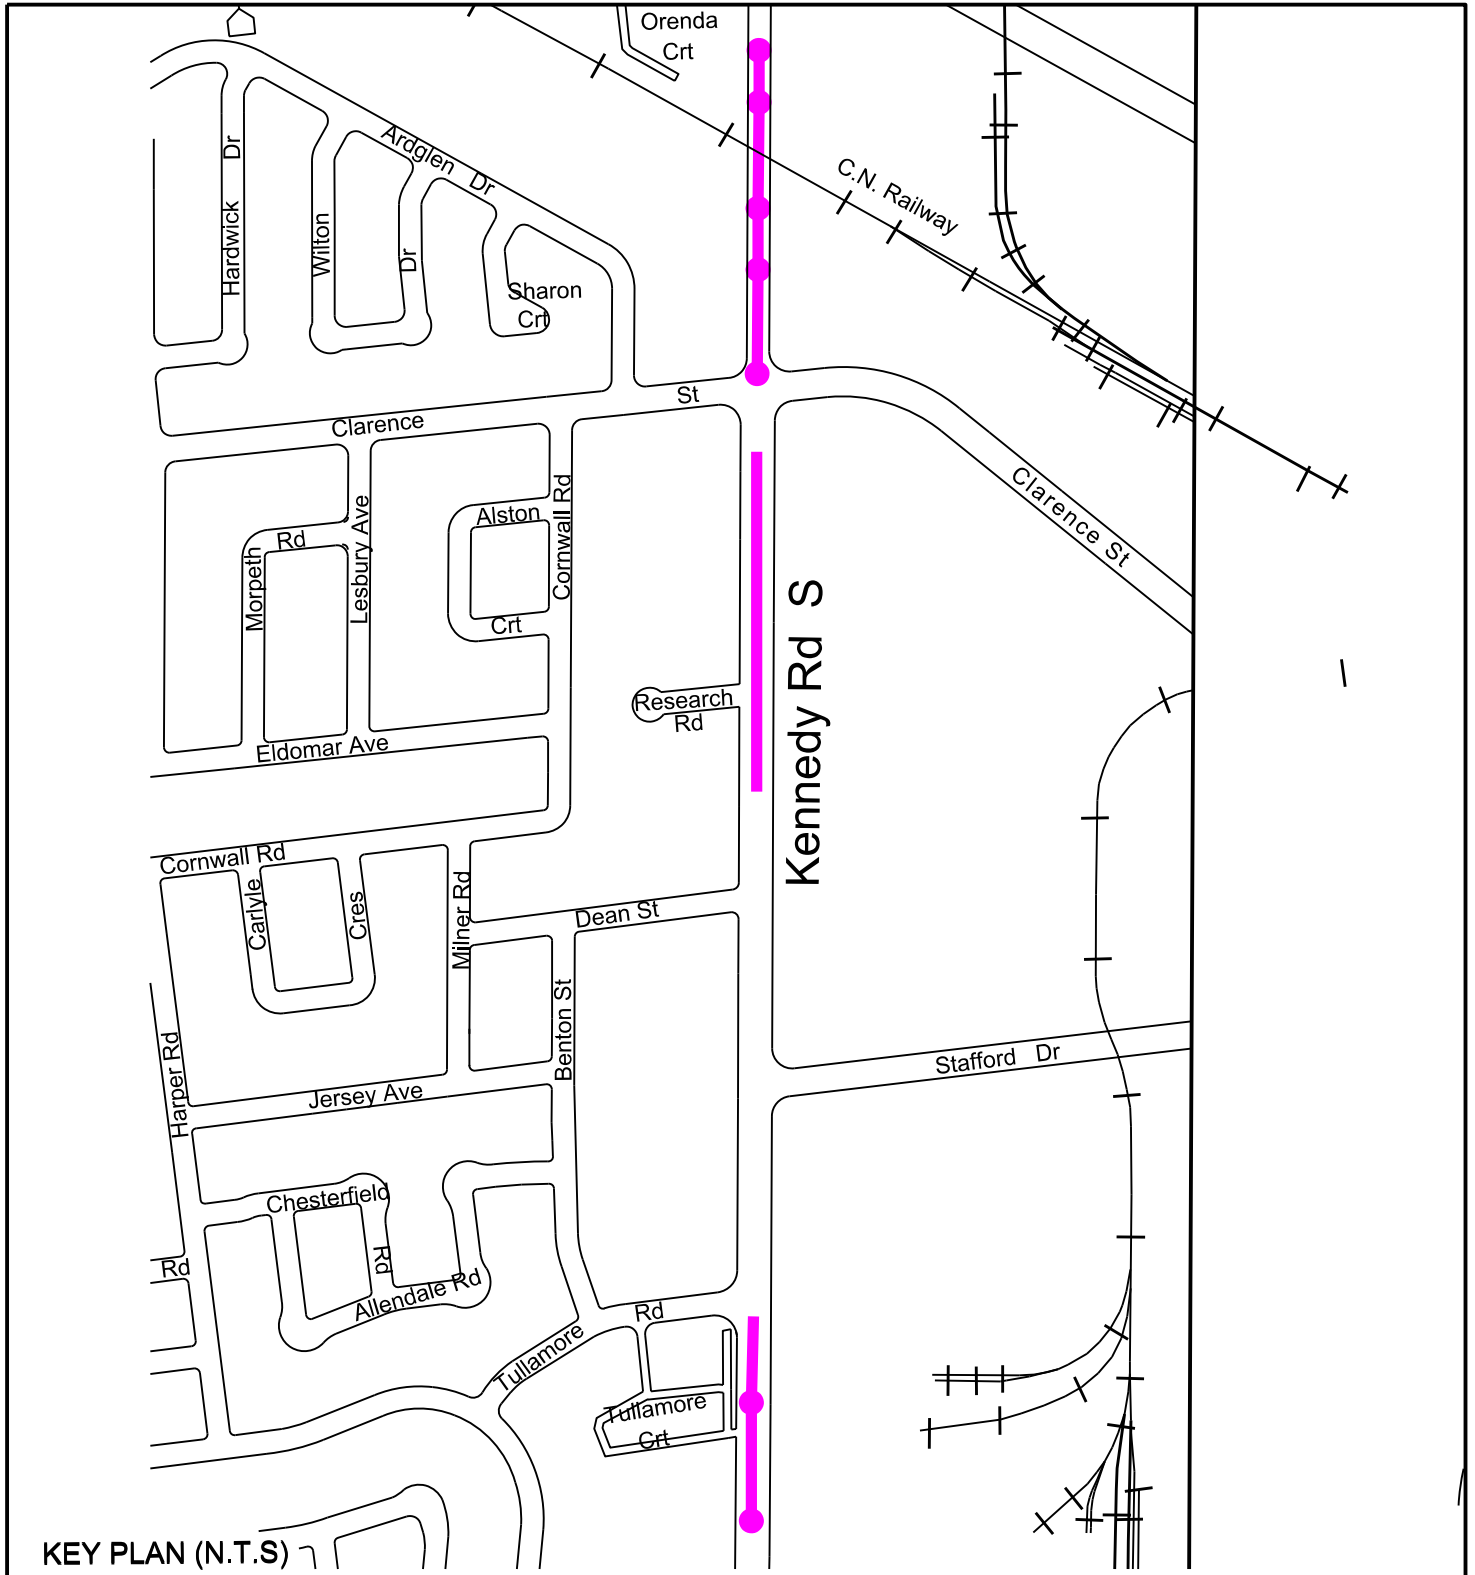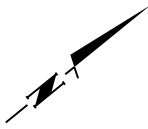

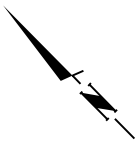

LEGEND:

PROPOSED SANITARY SEWER 

PROPOSED SANITARY SEWER MANHOLE 


EASTERN AVENUE

COUNCILLOR: Martin Medeiros & Dennis Keenan

PROJECT MANAGEMENT

PHONE: 905-791-7800 EXT:4409

EMAIL: construction@peelregion.ca

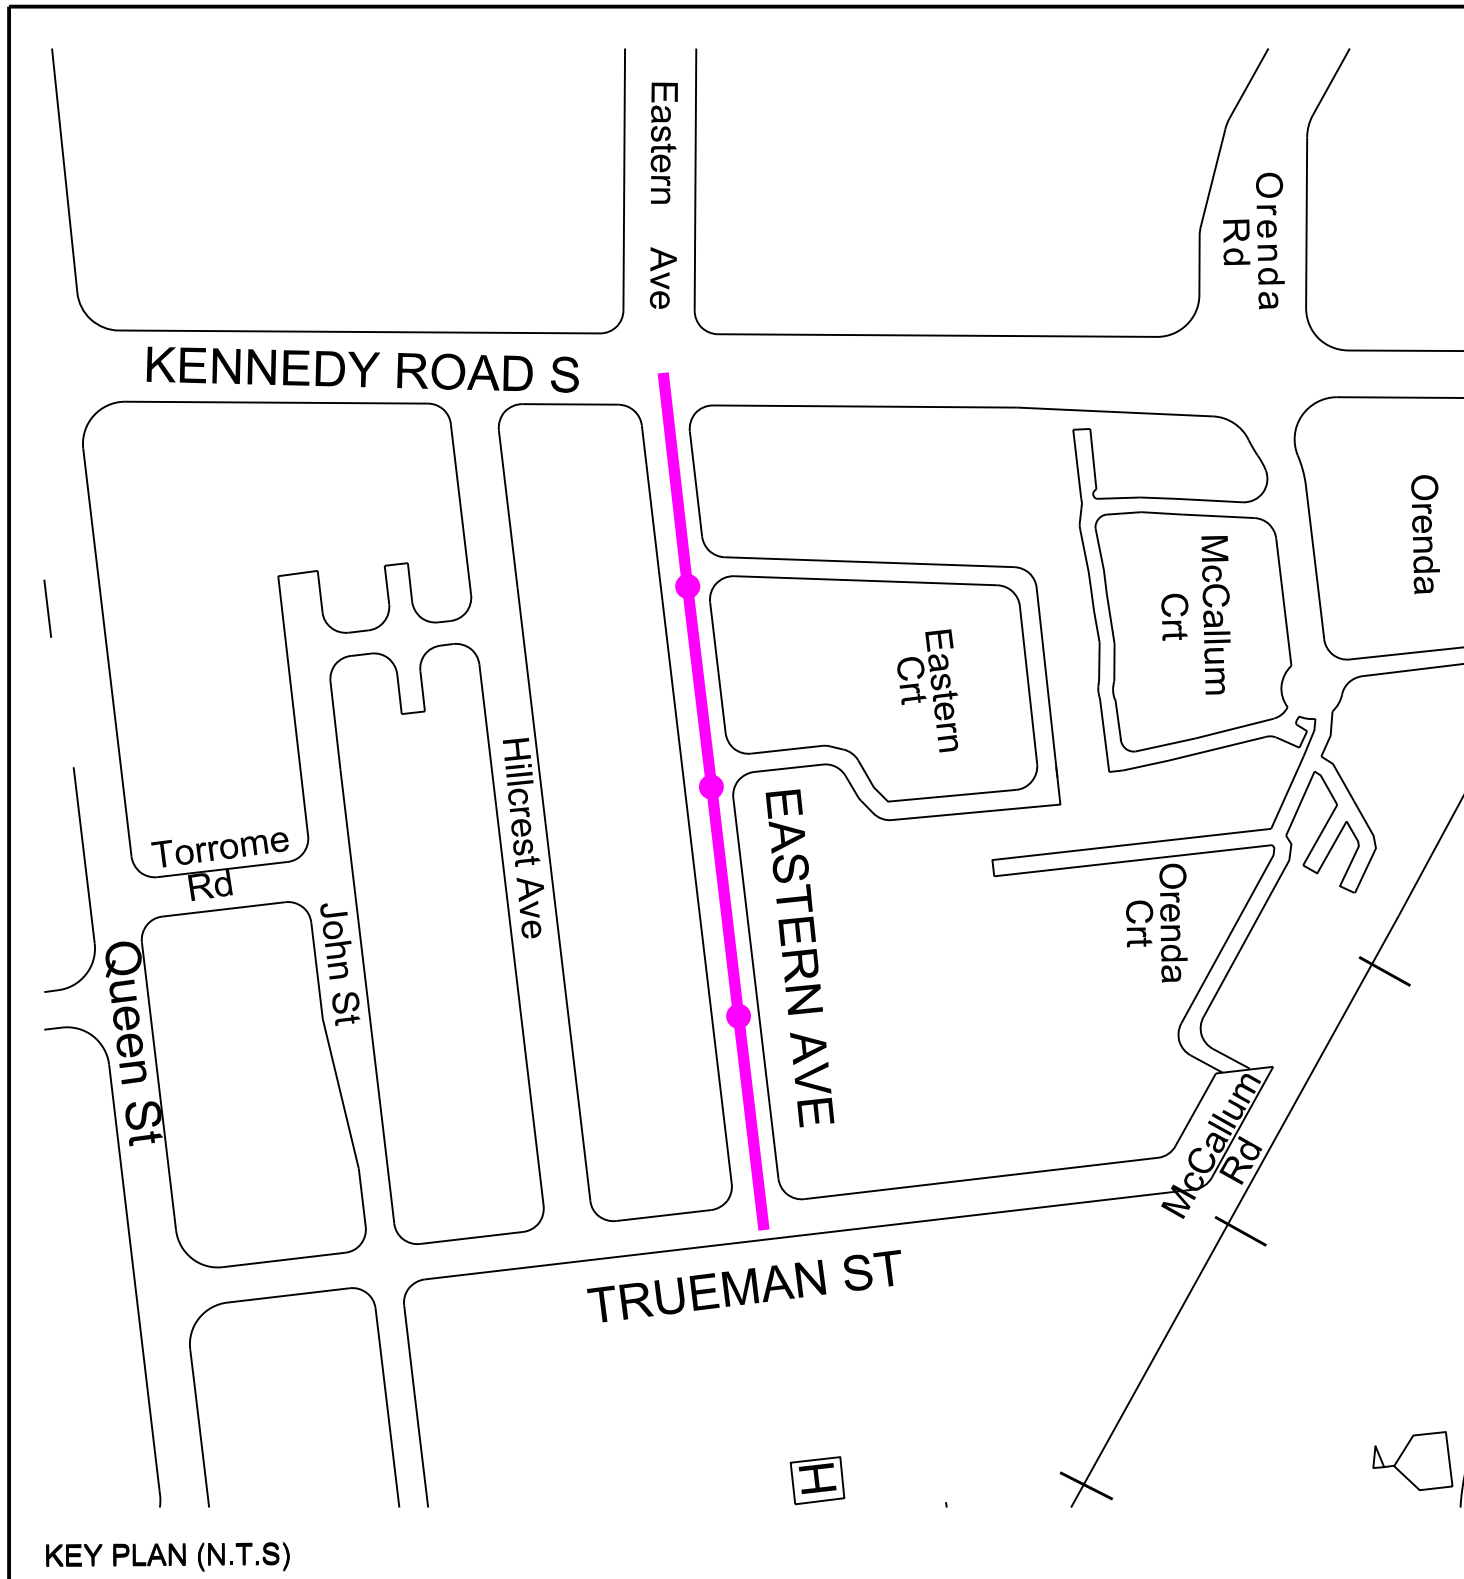

KEY PLAN (N.T.S)