




FOR TYPICAL FRAME AND COVER SYSTEM DETAILS AND ADJUSTMENT UNITS AT TOP SECTION REFER TO STD. DWG. 2-5-13, 2-5-14, 2-5-25 AND STD. DWGS. SECTION 2-6

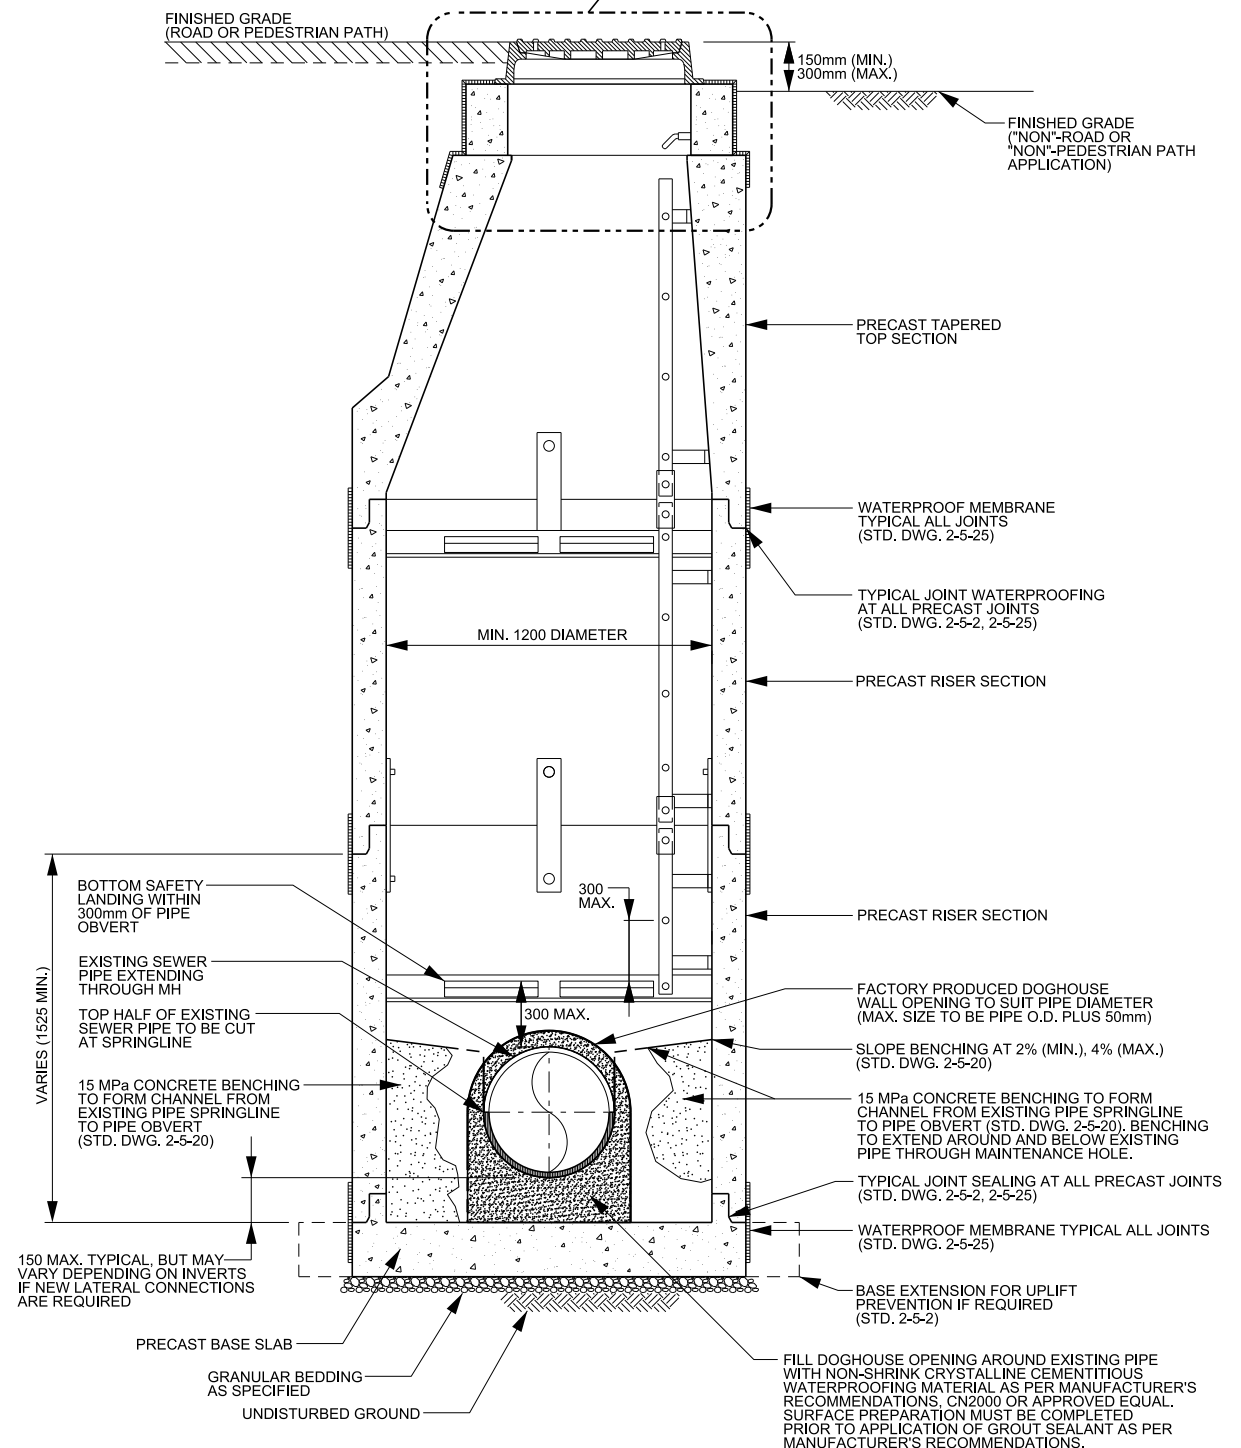

TYPICAL END SECTION

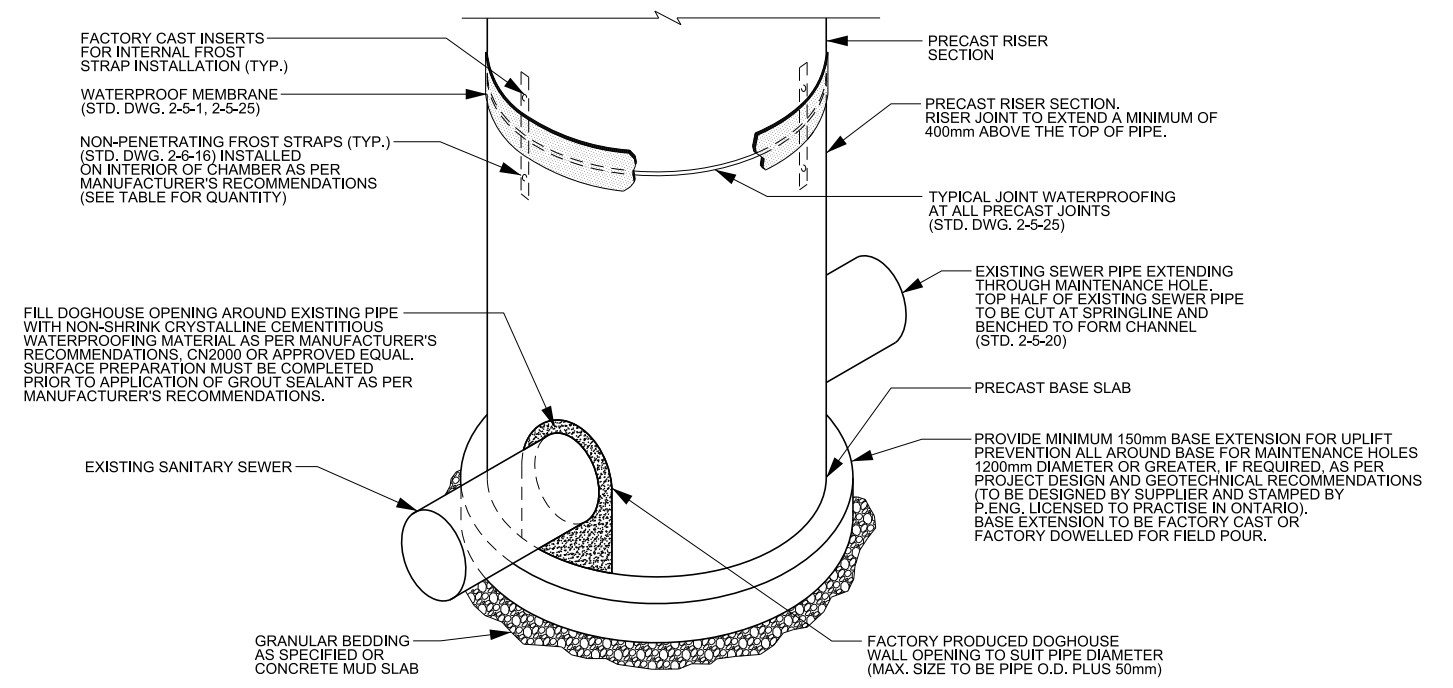

DOGHOUSE STYLE MAINTENANCE HOLE WITH PRECAST BASE SLAB AND RISER SECTIONS

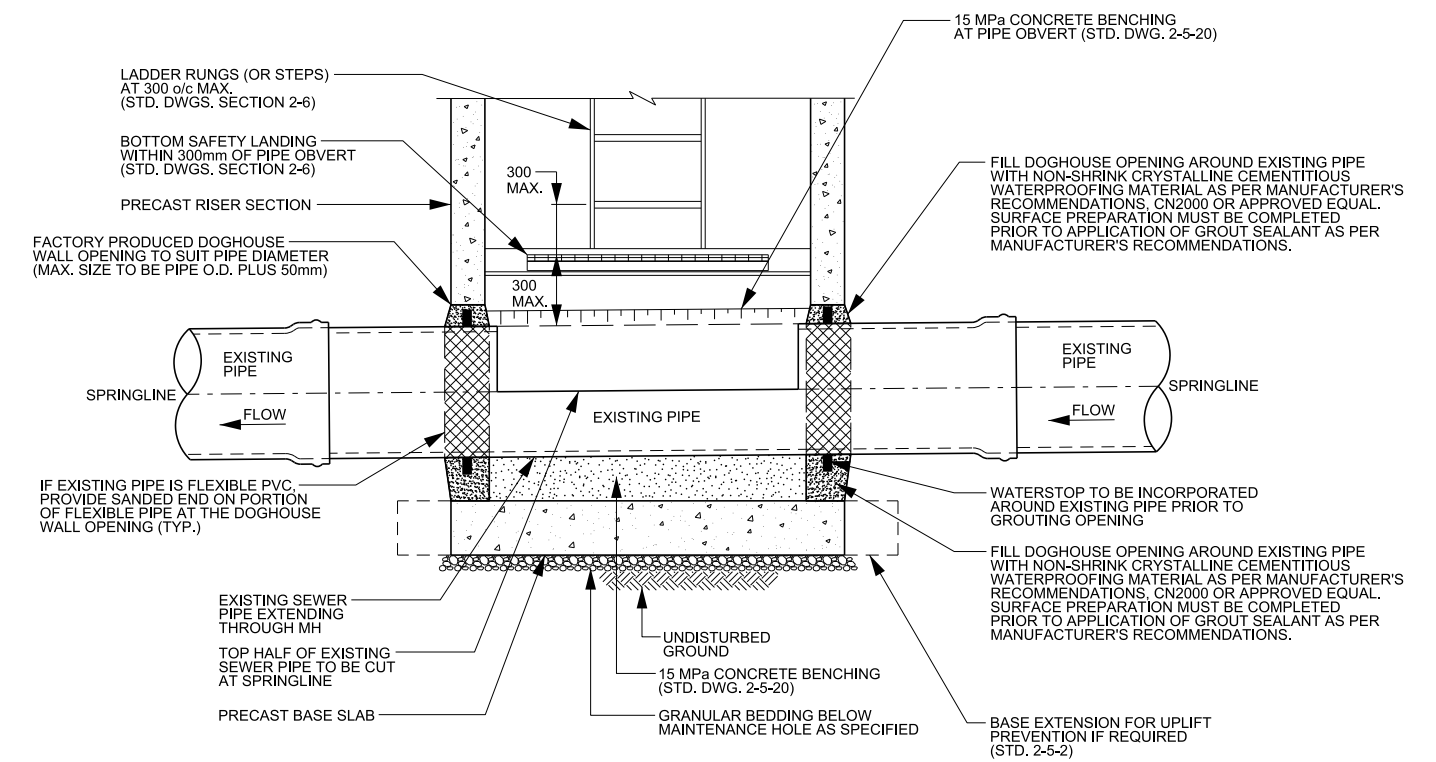

TYPICAL SIDE SECTION THROUGH MAINTENANCE HOLE BASE

- NOTE
1. REFER TO STANDARD DRAWING 2-5-1 FOR GENERAL NOTES PERTAINING TO PRECAST MAINTENANCE HOLES.
  2. REFER TO STANDARD DRAWING 2-5-2 FOR TYPICAL INSTALLATION OPTIONS AND REQUIREMENTS..
  3. FOR PIPE TO MAINTENANCE HOLE SIZING REFERENCE STD. DWG. 2-5-21.
  4. FOR TAPERED TOP SECTIONS THE LADDER SHALL ALWAYS BE INSTALLED ON THE SIDE WITH VERTICAL WALL.



PUBLIC WORKS  
STANDARD DRAWING

NEW SANITARY SEWER CONSTRUCTION  
TYPICAL MAINTENANCE HOLE DETAILS FOR  
DOGHOUSE INSTALLATION OVER EXISTING SEWERS

REV. DATE: AUGUST 2020	
REVISION NUMBER: 1	FOR REVISION TRACKING REFER TO STD. DWG. 2-0-2
APPROVED BY	DRAWN BY
A.P.	AINLEY GROUP
STD. DWG. NUMBER	SCALE
2-5-18	N.T.S.