




LEGEND

PROP. WATERMAIN 
PROP. SANITARY SEWER 

**WATERMAIN AND SANITARY SEWER
REPLACEMENTS, CONTRACT 2,
STREETSVILLE**

PROJECT MANAGER : NICOLE SARTOR x7832
COUNCILLOR : G. CARLSON (WARD 11)
CONTRACTOR : CON-KER CONSTRUCTION LIMITED
INSPECTOR : NEIL MACLEOD 705-790-3844

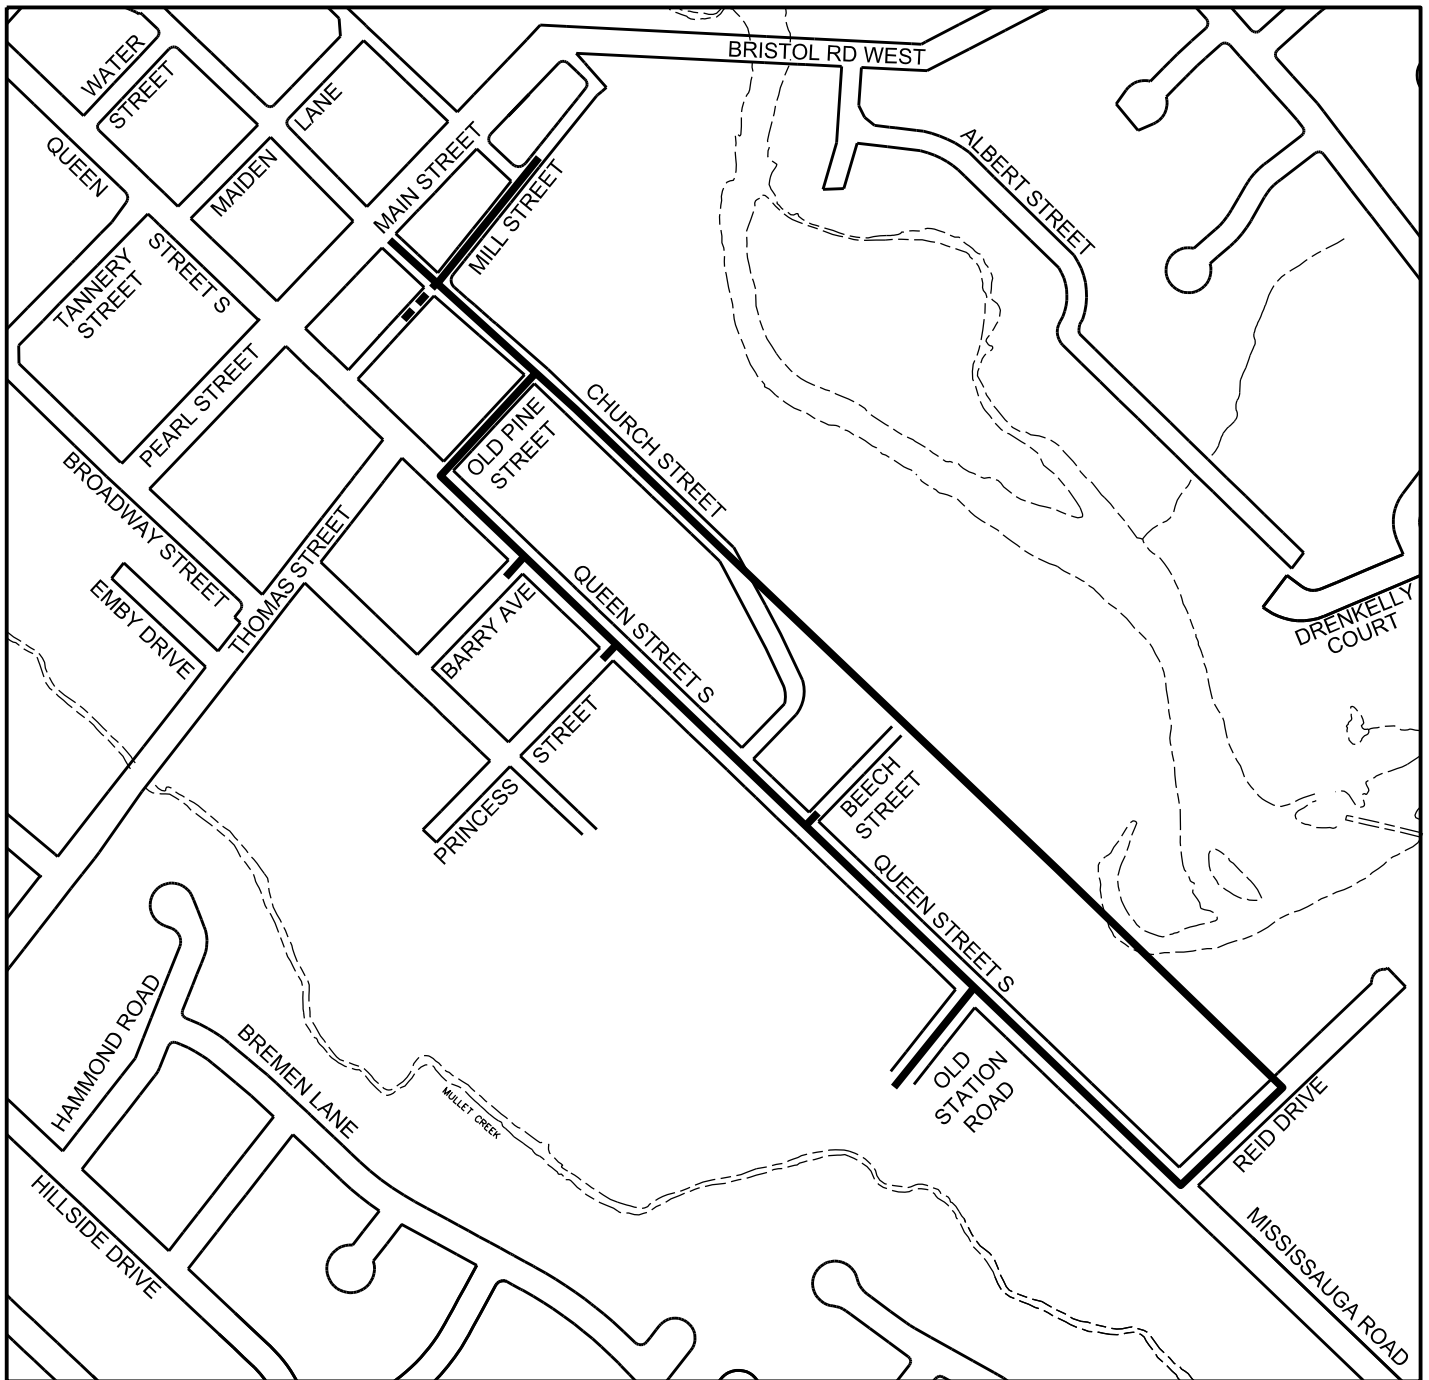

PUBLIC WORKS

10 PEEL CENTRE DRIVE - SUITE B, 4th FLOOR, BRAMPTON ON L6T 4B9 (905) 791-7800