



**LEGEND**

PROP. WATERMAIN 



**Region of Peel**

working with you

**PROJECT 20-1310D**

**BOUGH BEECHES BOULEVARD  
CHALKDENE GROVE**

PROP. WATERMAIN REPLACEMENT


CITY OF MISSISSAUGA

PROJECT MANAGER : JIMMY CHEEMA x-5403

WARD COUNCILLOR : C.FONSECA, WARD 3

CONTRACTOR : TRISAN CONSTRUCTION

INSPECTOR : LESTER BRUNO x -3246

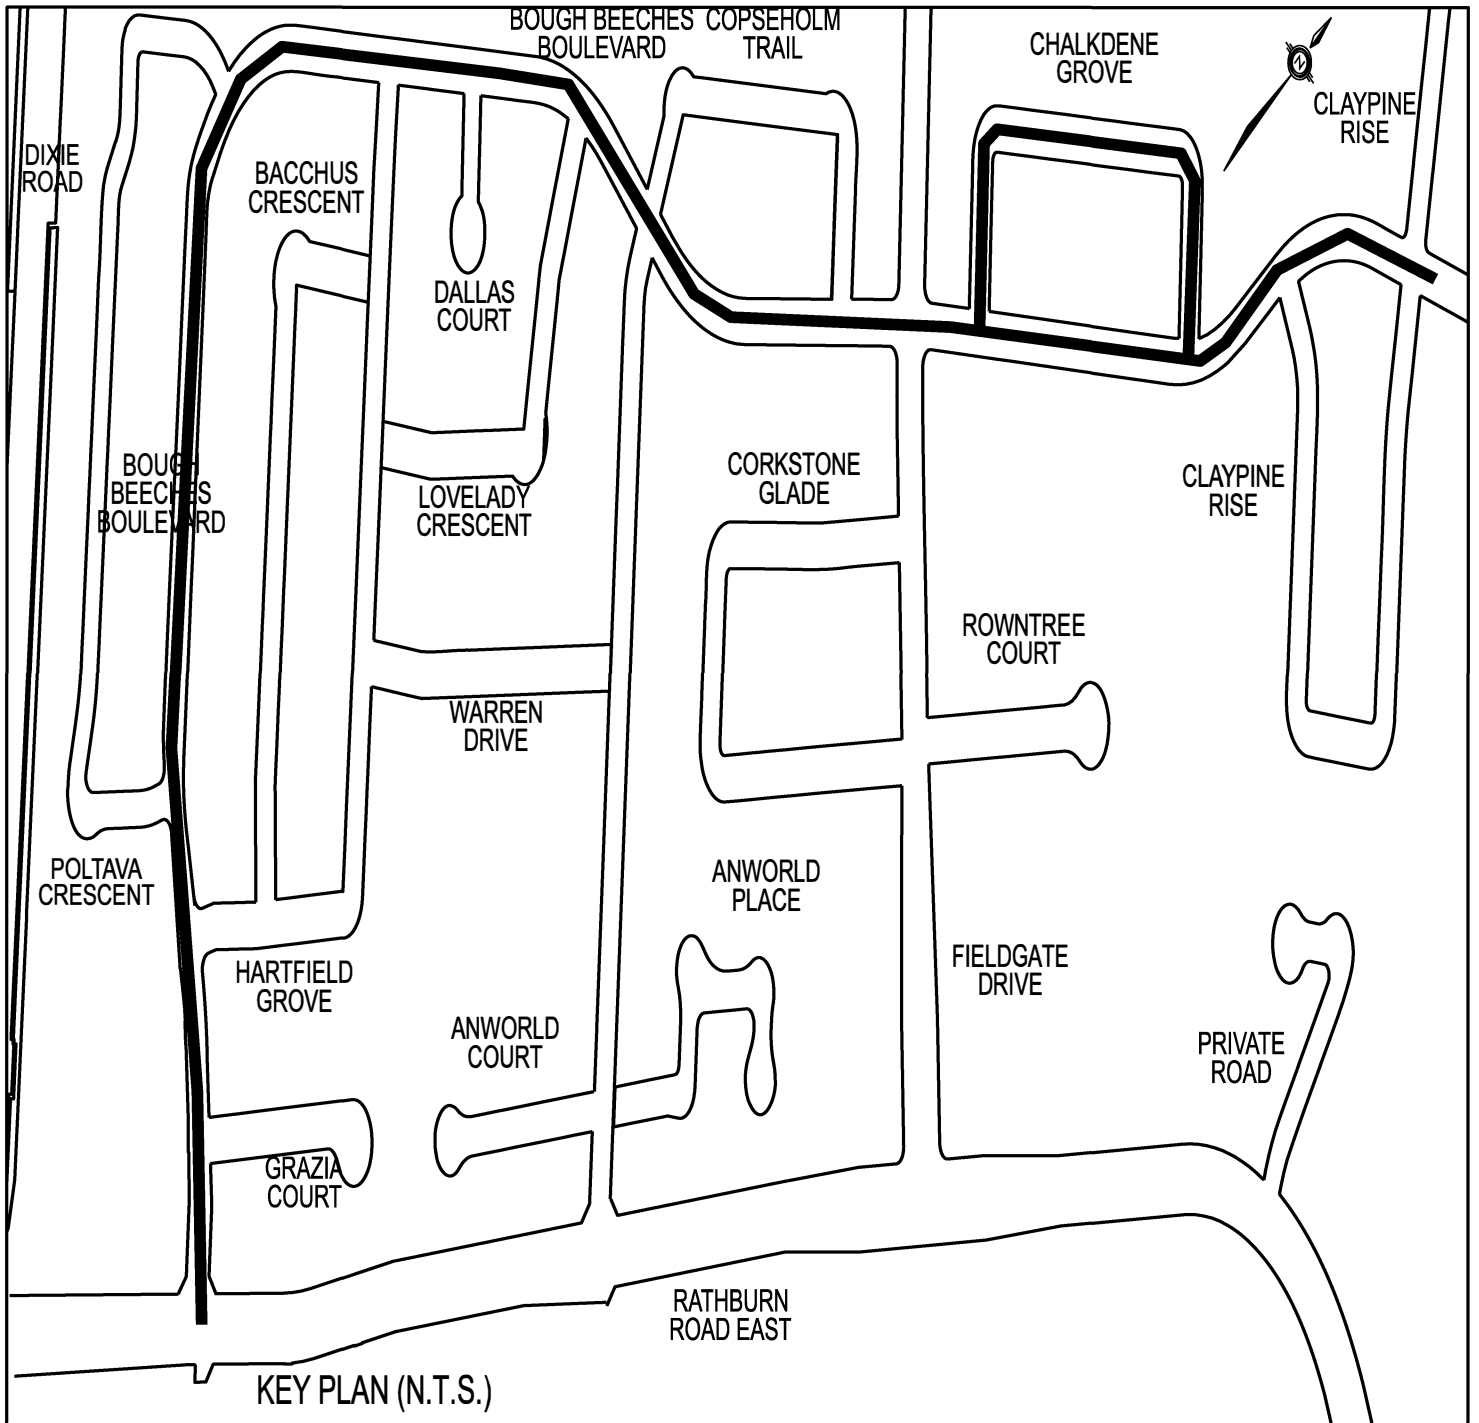

**PUBLIC WORKS**

**10 PEEL CENTRE DRIVE - SUITE B, 4th FLOOR, BRAMPTON ON L6T 4B9 (905) 791-7800**