



**LEGEND**

**WORK AREA**




**EDENHURST DRIVE  
PROPOSED ROAD CLOSURE  
CITY OF MISSISSAUGA**

**PROJECT MANAGER : MELVIN GONZALEZ x-5042**

**WARD COUNCILLOR : N. IANNICCA**

**CONTRACTOR : LONDON EXCAVATORS AND TRUCKING LTD**

**INSPECTOR : STEVE MAHANEY x-3246**

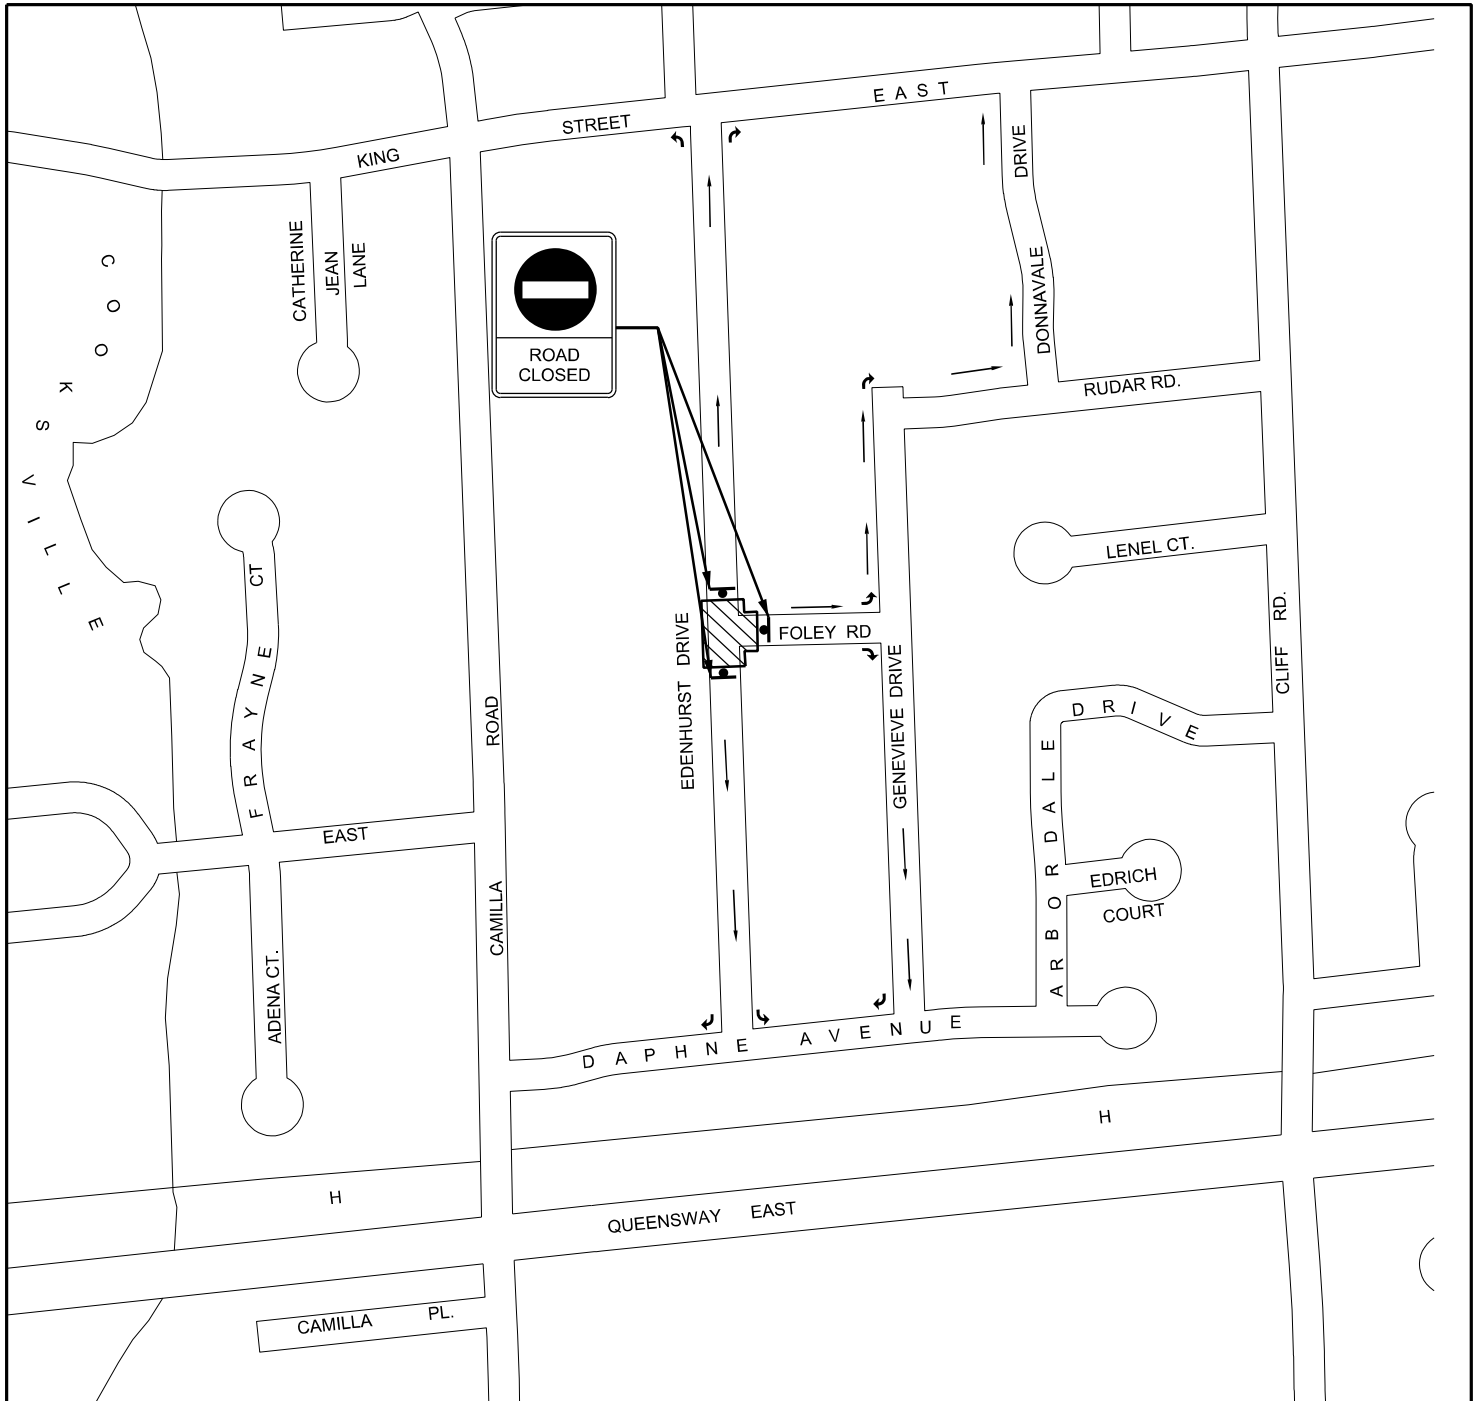

**PUBLIC WORKS**

**10 PEEL CENTRE DR - SUITE B, 4th FLOOR, BRAMPTON ON L6T 4B9 (905) 791-7800**