



LEGEND


PROP. WATERMAIN 



PROJECT 16-1310 K

BENDIGO CIRCLE CORDINGLEY CRESCENT HARRIS ROAD HARRIS CRESCENT

PROJECT MANAGER : RENE GOMEZ x-3809
COUNCILLOR : PAT SAITO (WARD 9)
CONTRACTOR : LAKESIDE CONTRACTING
INSPECTOR : MICHAEL TORCHIA

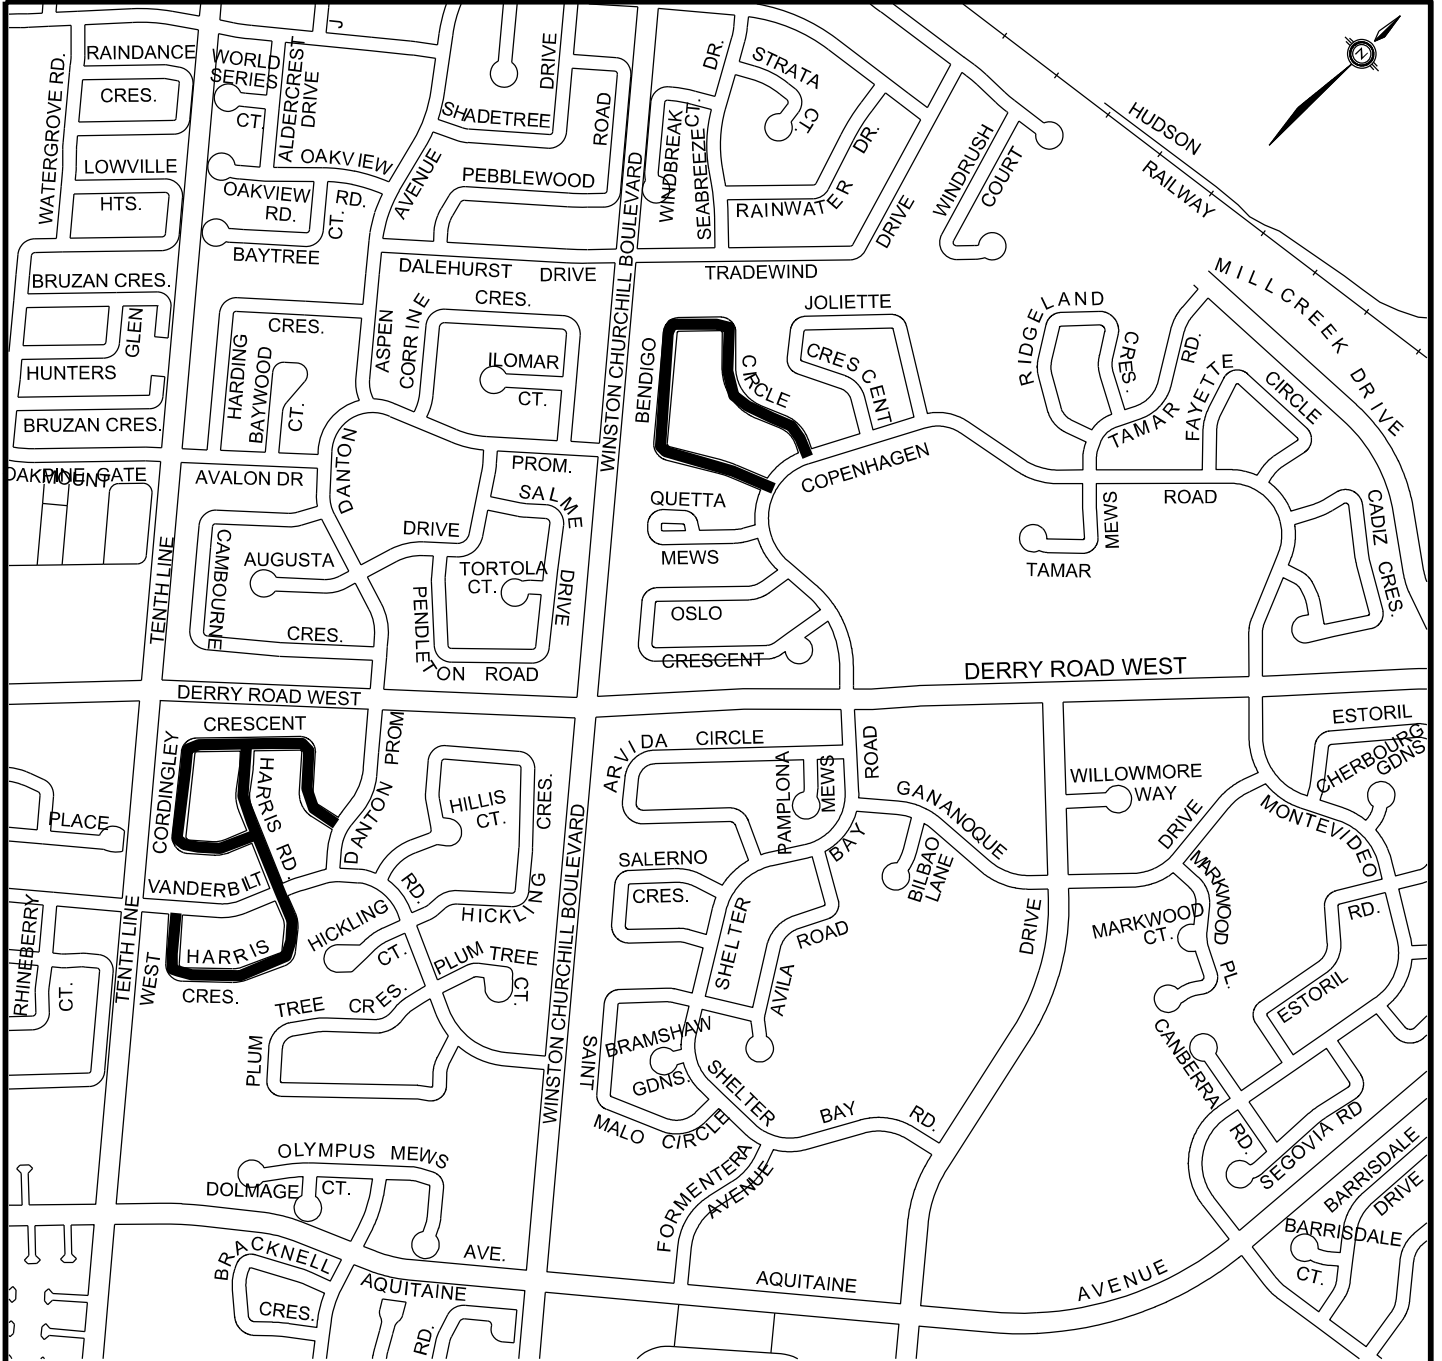

PUBLIC WORKS

10 PEEL CENTRE DRIVE - SUITE B, 4th FLOOR, BRAMPTON ON L6T 4B9 (905) 791-7800