




LEGEND


PROP. WATERMAIN **——**

**BROOMHILL CRES, FLAMEWOOD DR &
GREENORE RD**
CITY OF MISSISSAUGA

PROJECT MANAGER : FRANK PUGLIESE x5943
COUNCILLOR : CHRIS FONSECA (WARD 3)
CONTRACTOR : RYMALL CONSTRUCTION INC.
INSPECTOR : GUS AFUWAPE 905.791.7800 x3246

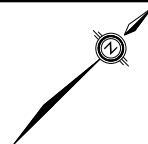

BURNHAMTHORPE ROAD EAST

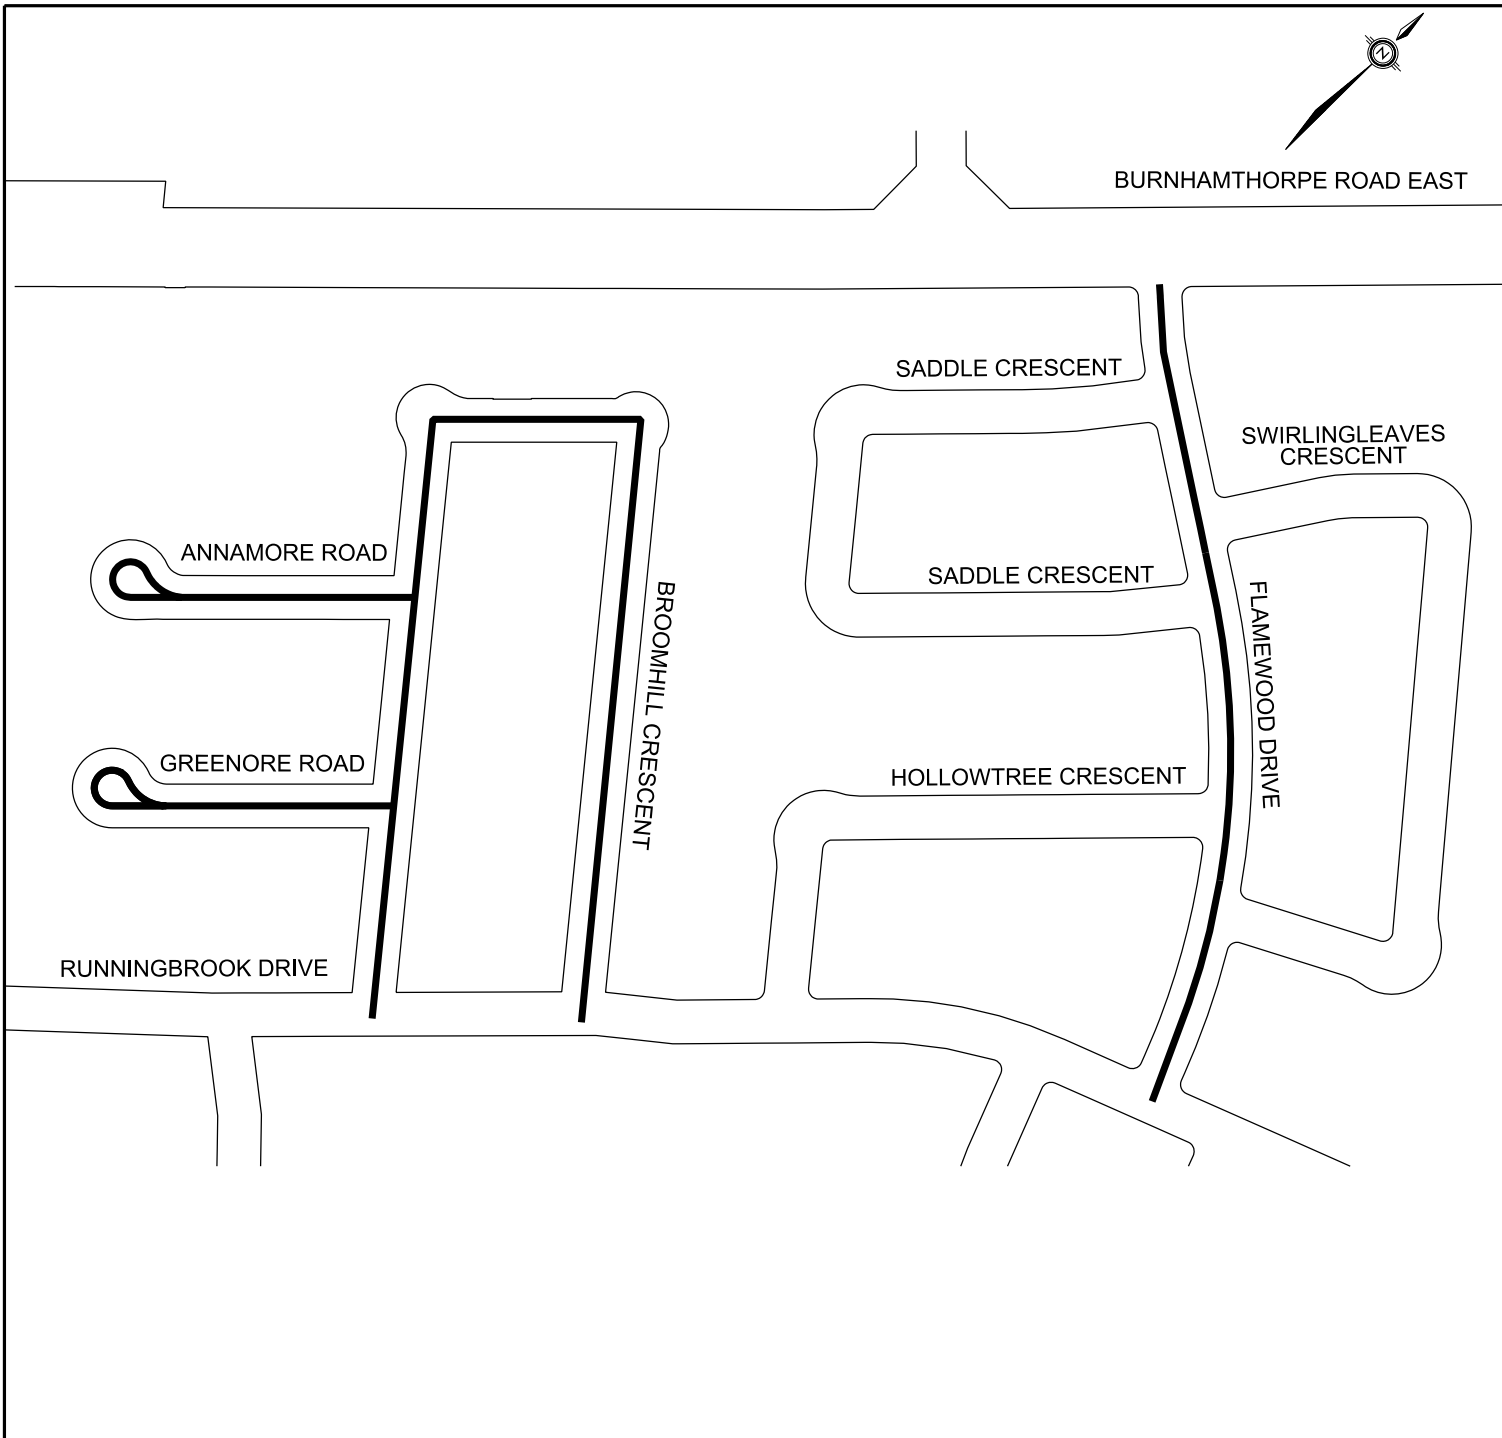



LEGEND

PROP. WATERMAIN **————**

LINGFIELD CRES
CITY OF MISSISSAUGA

PROJECT MANAGER : FRANK PUGLIESE x5943
COUNCILLOR : CHRIS FONSECA (WARD 3)
CONTRACTOR : RYMALL CONSTRUCTION INC.
INSPECTOR : GUS AFUWAPE 905.791.7800 x3246

