



LEGEND


PROP. WATERMAIN 



PROJECT 17-1310 C

PICKMERE COURT and PAGEHURST AVENUE

PROJECT MANAGER : RENE GOMEZ x-3809
COUNCILLOR : CHRIS FONSECA - WARD 3
CONTRACTOR : RYMALL CONSTRUCTION
INSPECTOR : STEPHEN MAHANEY

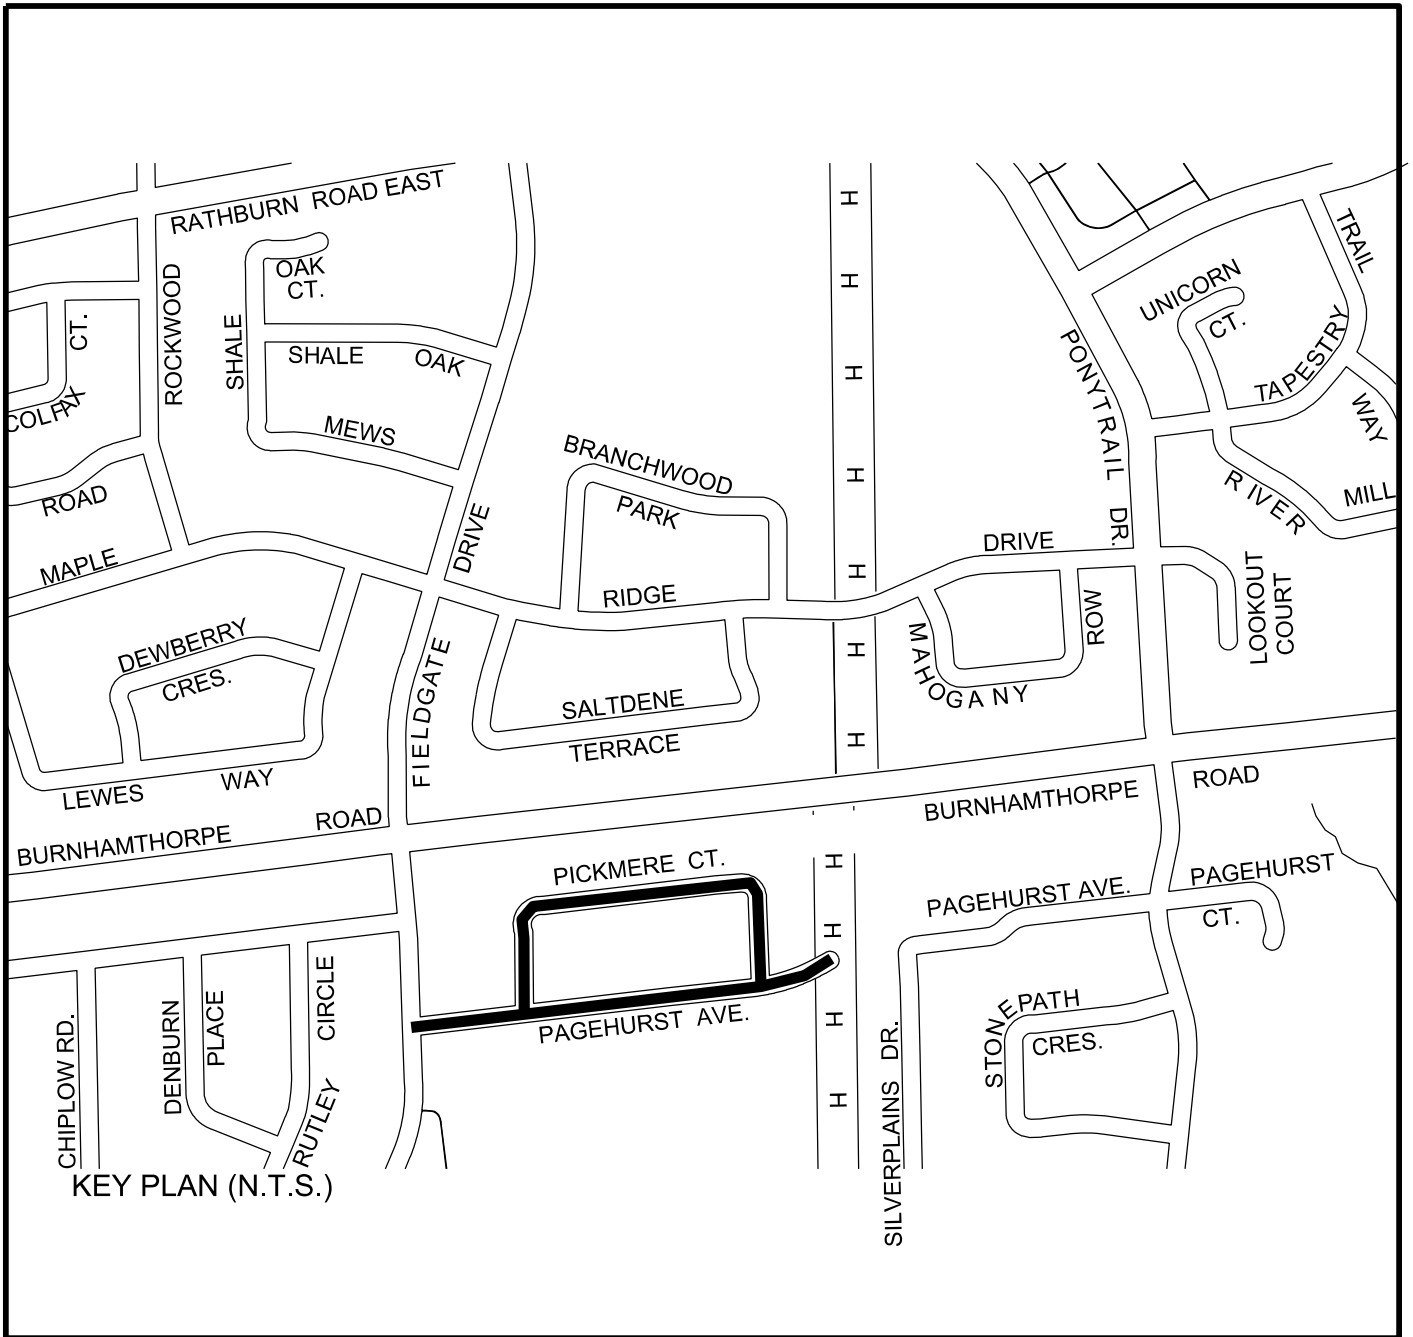

KEY PLAN (N.T.S.)