



LEGEND

PROP. WATERMAIN




**FORESTWOOD DRIVE & JESSICA COURT
PROP. WATERMAIN REPLACEMENT
CITY OF MISSISSAUGA**

PROJECT MANAGER : ADAM MORRIN x-7825

WARD COUNCILLOR : R. STARR

CONTRACTOR : PENTAD CONSTRUCTION

INSPECTOR : GUS AFUWAPE x-3246

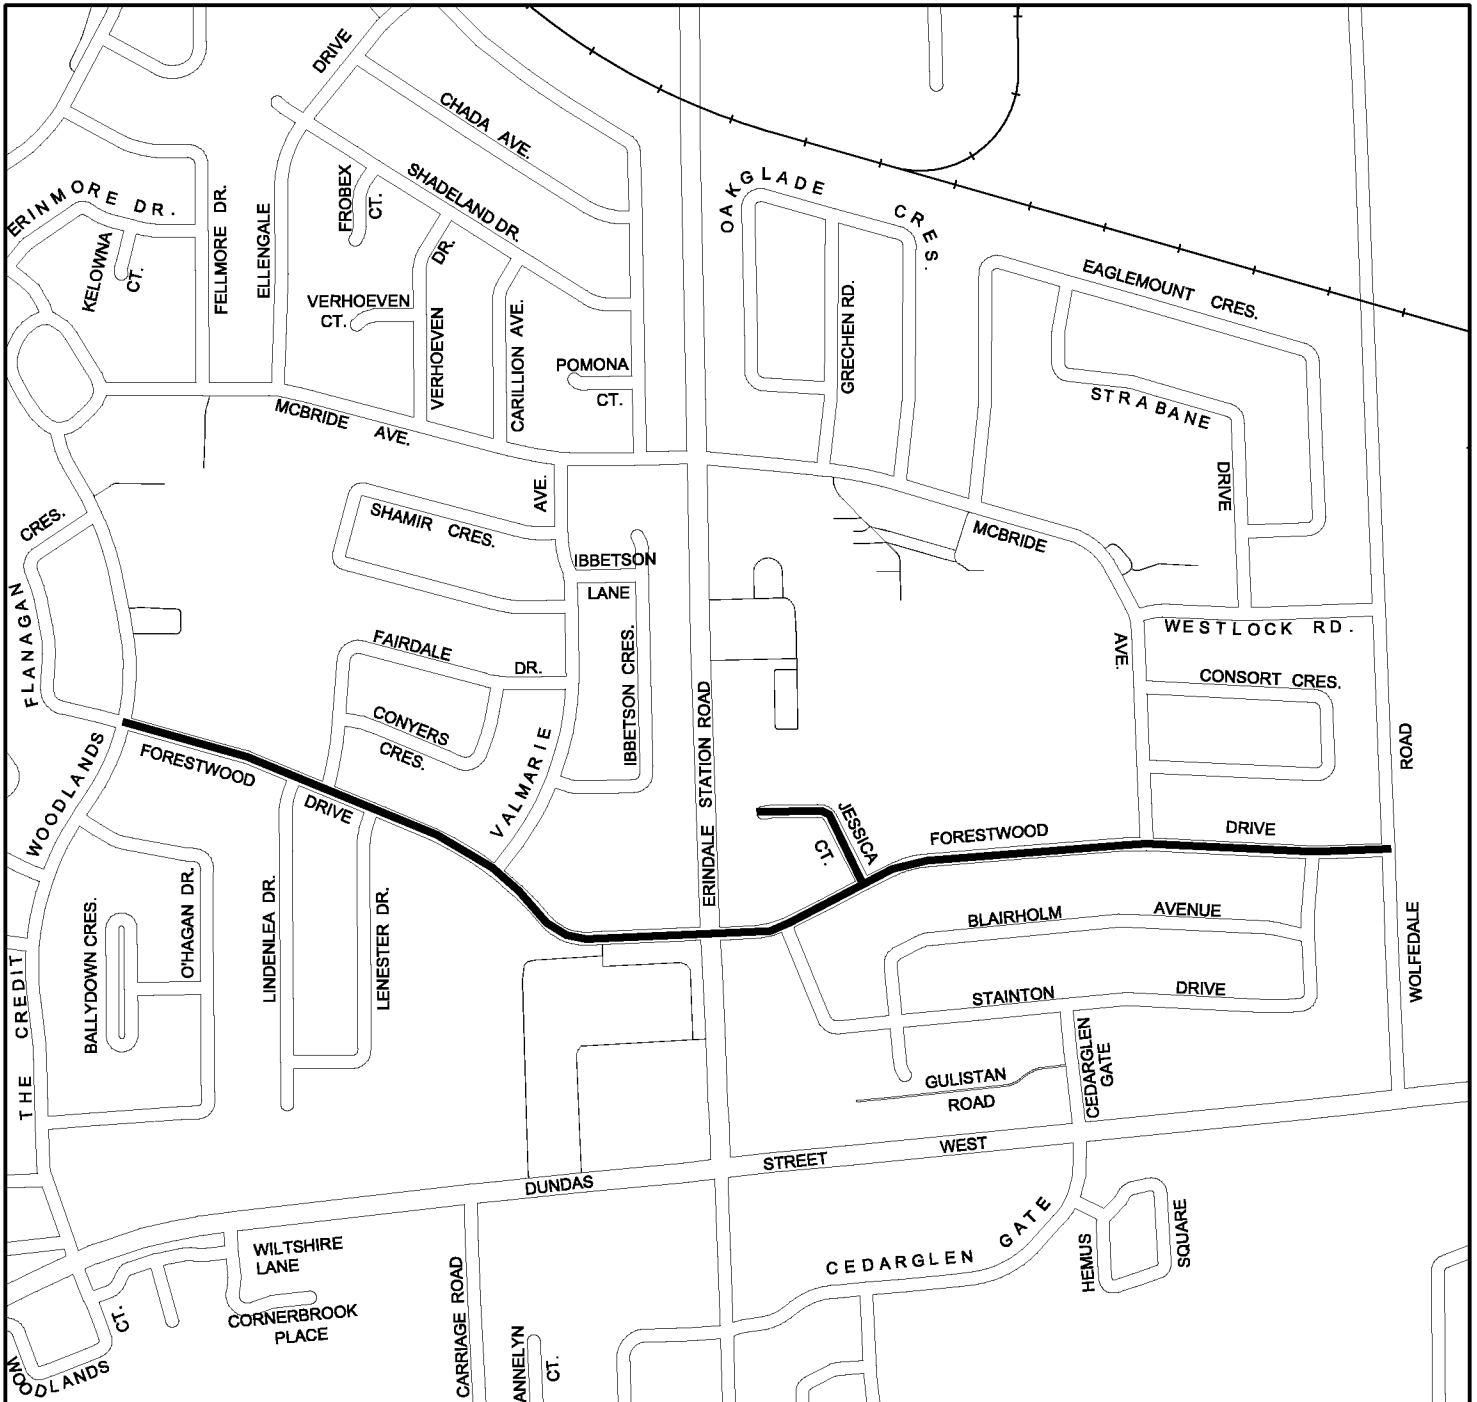

PUBLIC WORKS

10 PEEL CENTRE DR - SUITE B, 4th FLOOR, BRAMPTON ON L6T 4B9 (905) 791-7800