




LEGEND

PROP. WATERMAIN 

VISCOUNT DRIVE

FROM ORLANDO DRIVE TO 112M SOUTH OF
AMERICAN DRIVE
CITY OF MISSISSAUGA

PROJECT MANAGER : SCOTT DURDLE x 5052
WARD COUNCILLOR : C. PARRISH, WARD 5
CONTRACTOR :SAM RABITO CONSTRUCTION LTD.
INSPECTOR : MARK FERREIRA X 3246

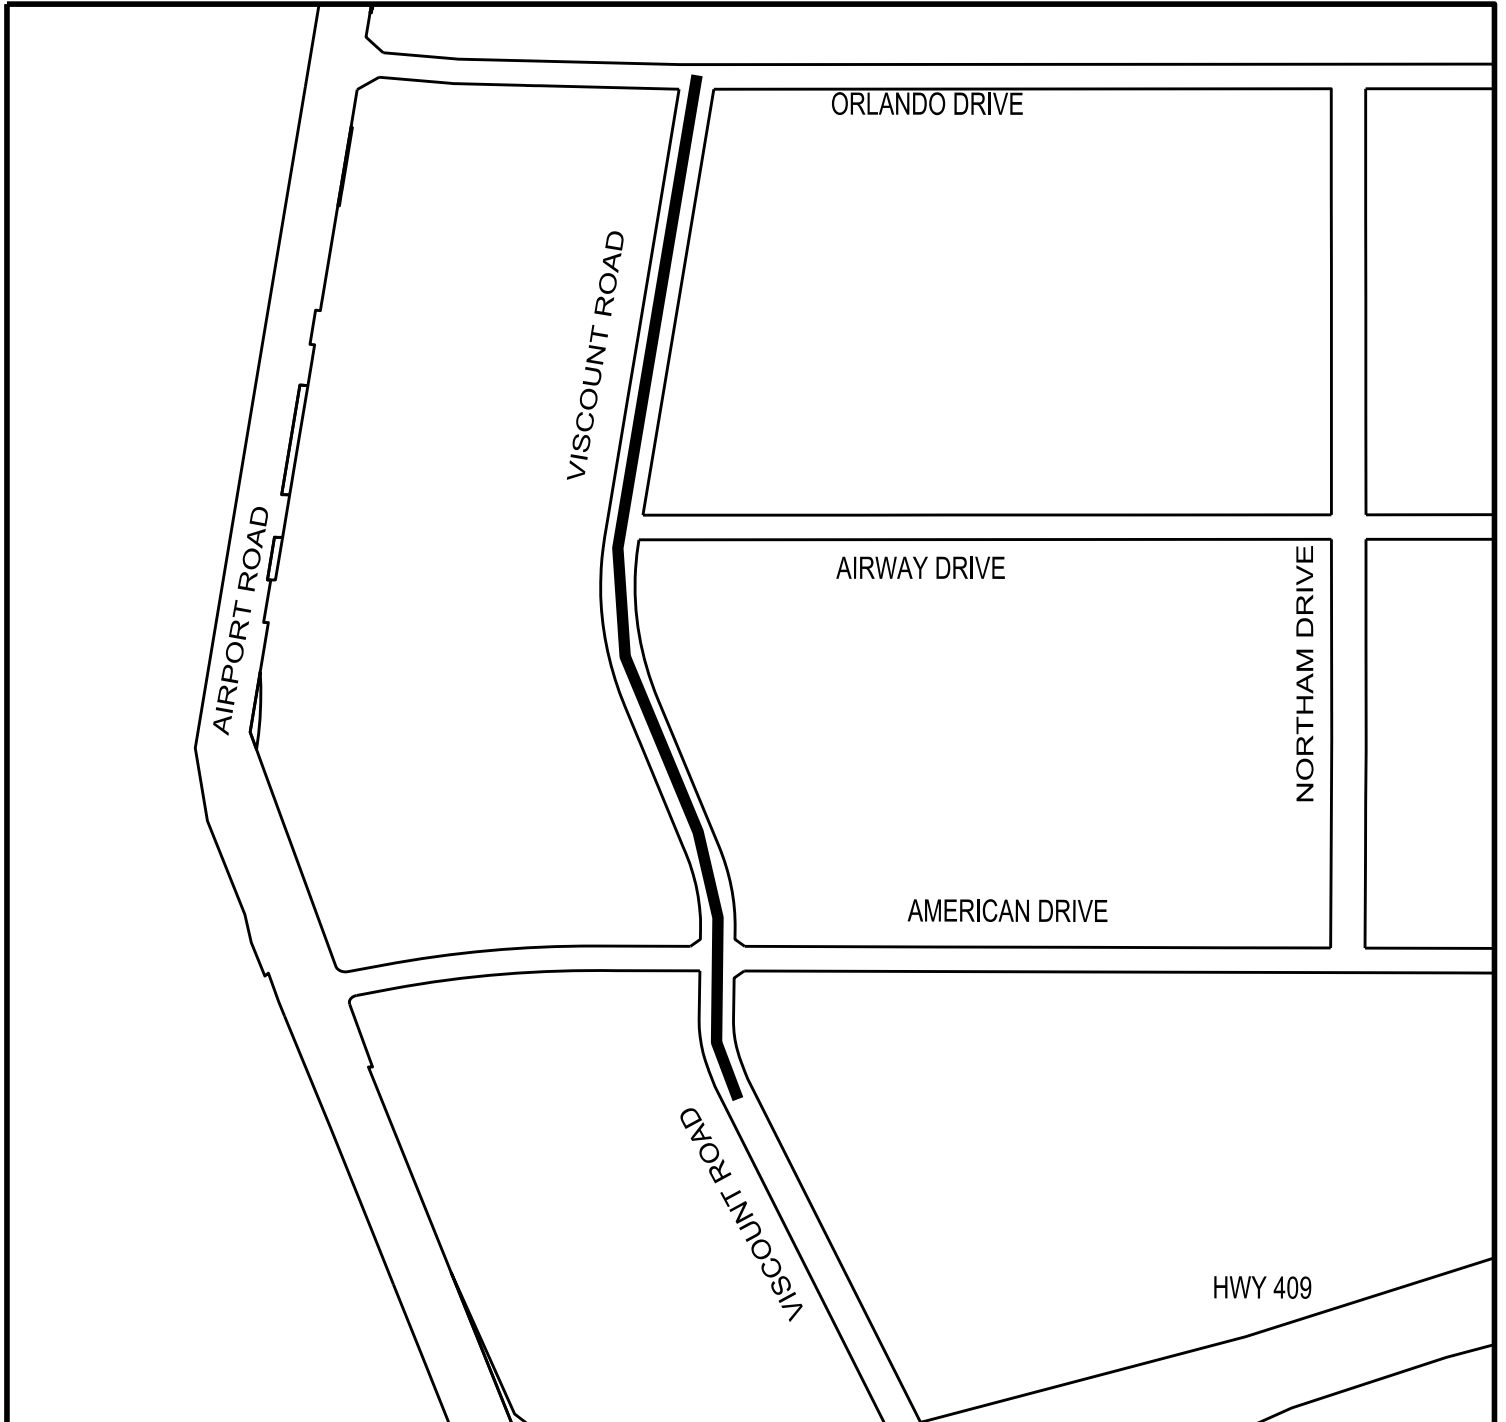



LEGEND

PROP. WATERMAIN 

ORDAN DRIVE

**FROM COURTNEYPARK DRIVE TO MEYERSIDE DRIVE
CITY OF MISSISSAUGA**

**PROJECT MANAGER : SCOTT DURDLE x 5052
WARD COUNCILLOR : C.PARRISH, WARD 5
CONTRACTOR :SAM RABITO CONSTRUCTION LTD.
INSPECTOR : MARK FERREIRA X 3246**

