



LEGEND

PROP. SANITARY SEWER 





PROJECT 21-2300

ONTARIO STREET FROM WILLIAM STREET TO QUEEN ST S.

COUNCILLOR : G.CARLSON (WARD 11)

PROJECT MANAGEMENT:
PHONE: 905-791-7800 EXT: 4409
EMAIL: construction@peelregion.ca

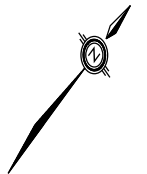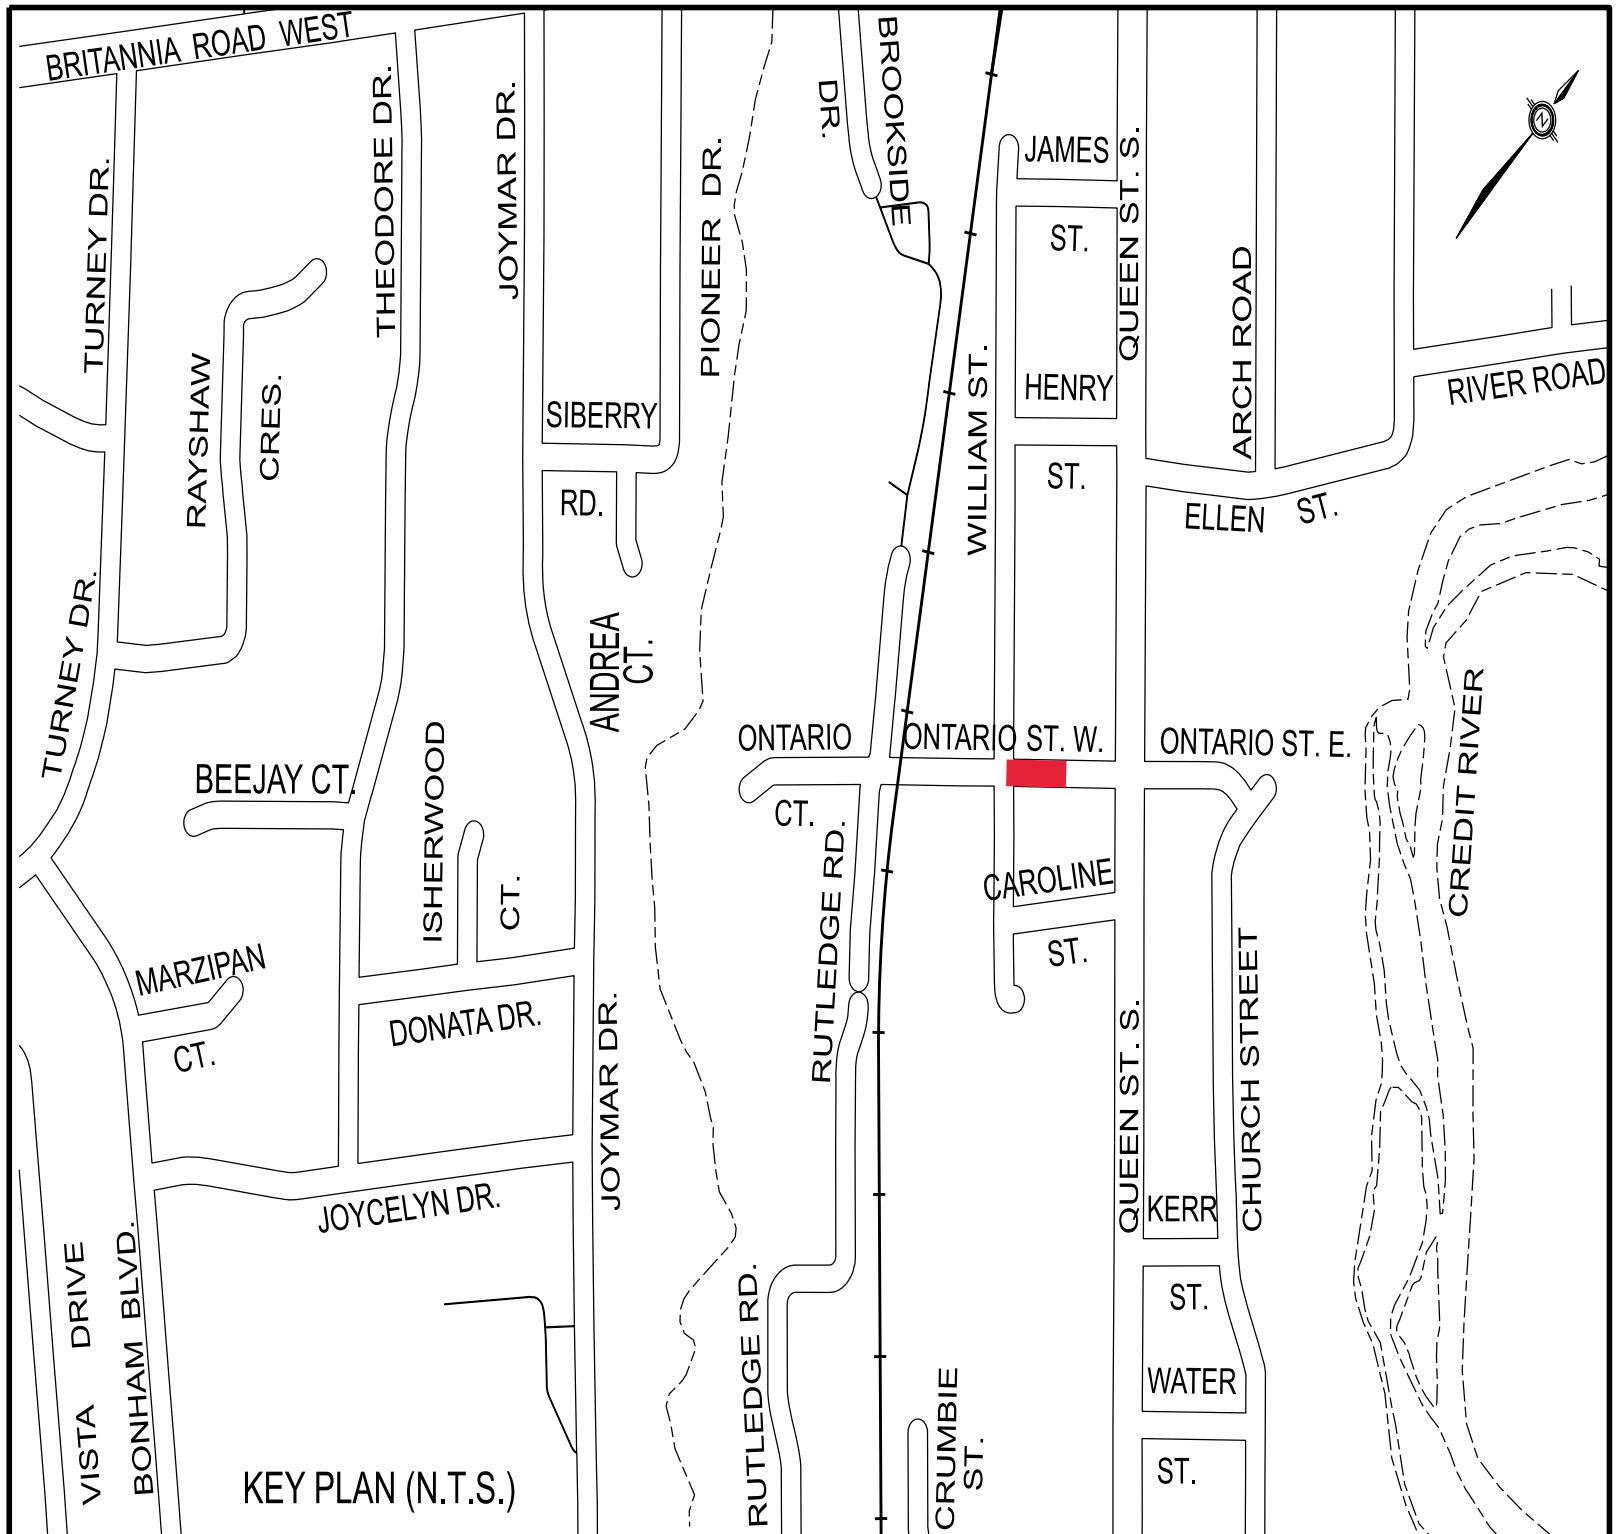

PUBLIC WORKS

10 PEEL CENTRE DRIVE - SUITE B, 4th FLOOR, BRAMPTON ON L6T 4B9 (905) 791-7800