

0001-D

B000709

Working for you

209


206


VAUGHAN EA


KING


INTERIM DESIGN ALBION VAUGHAN ROAD

PLAN & PROFILE

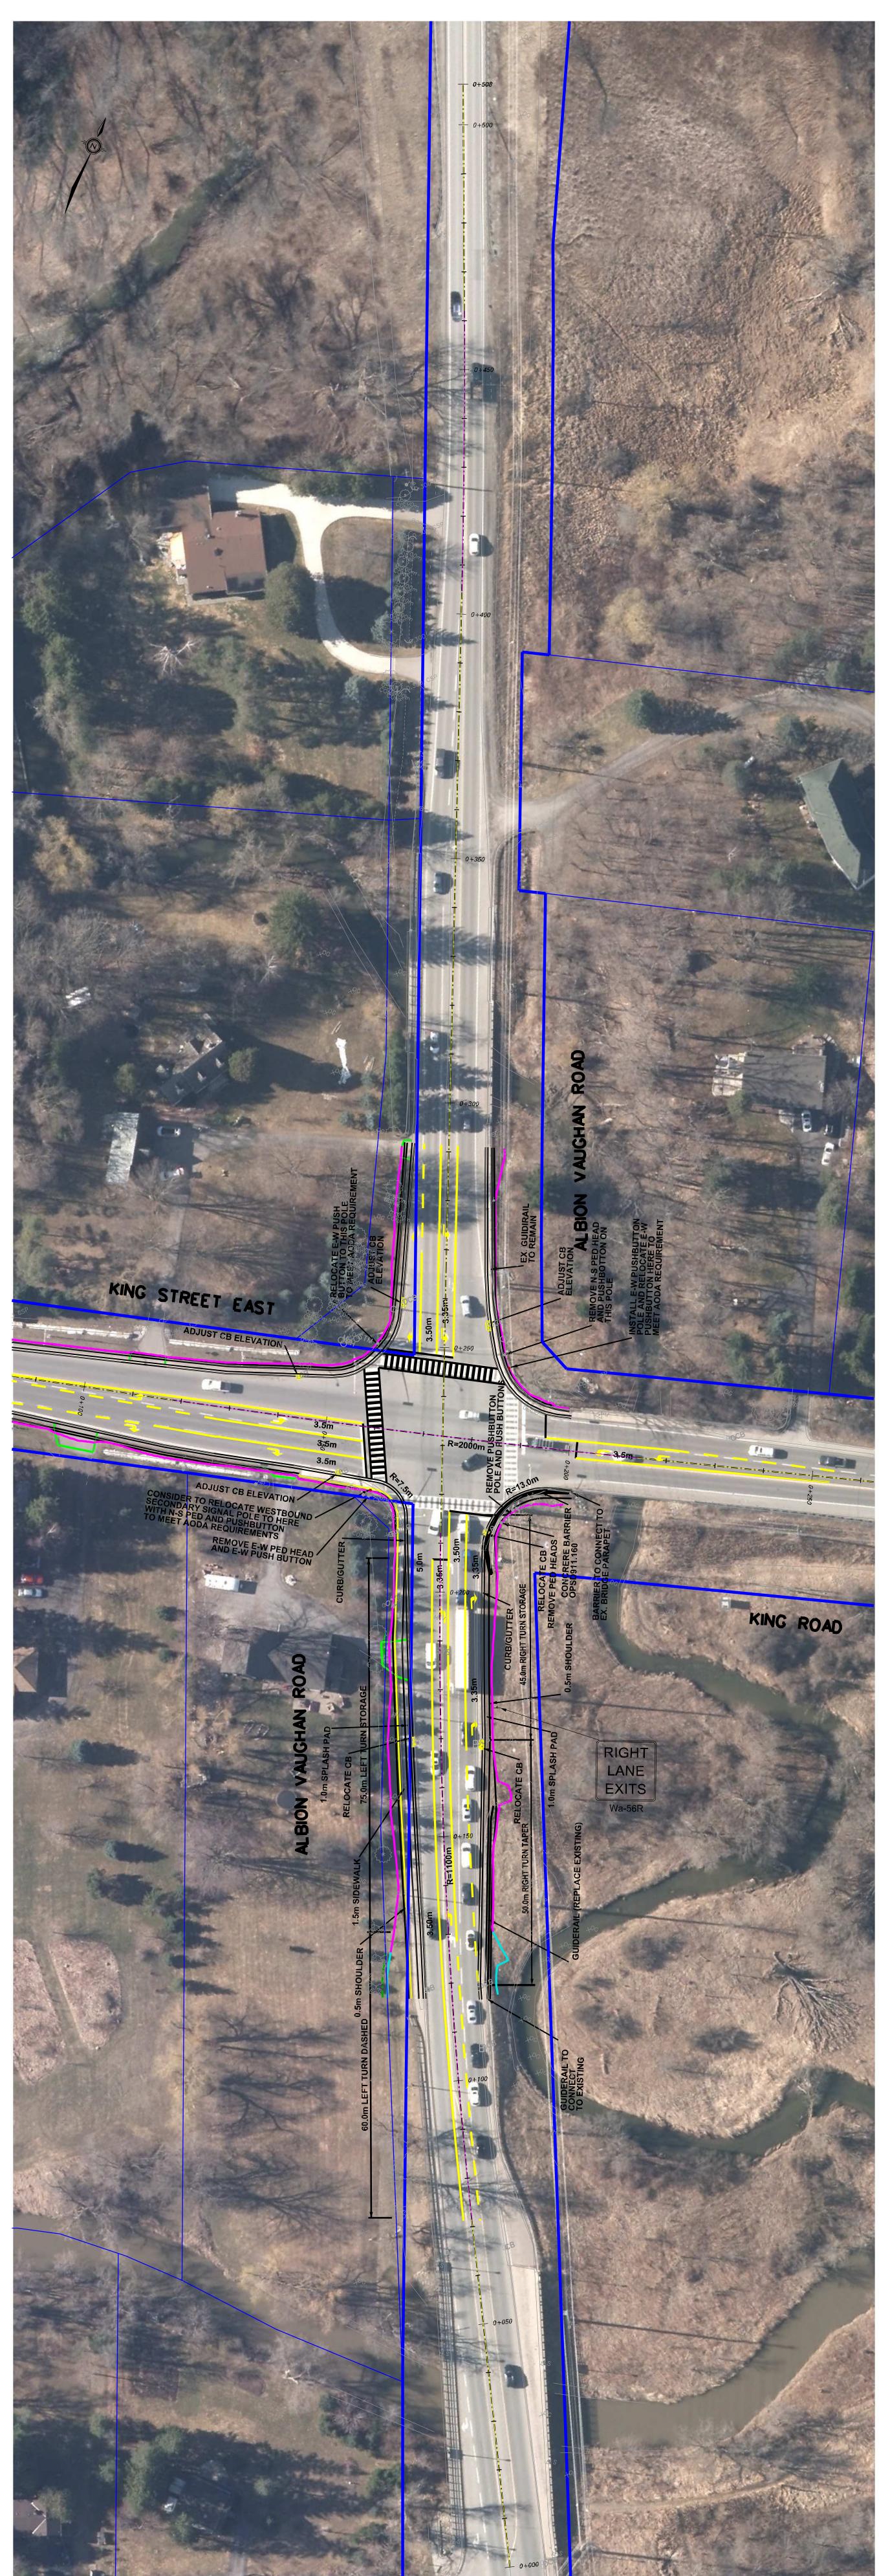

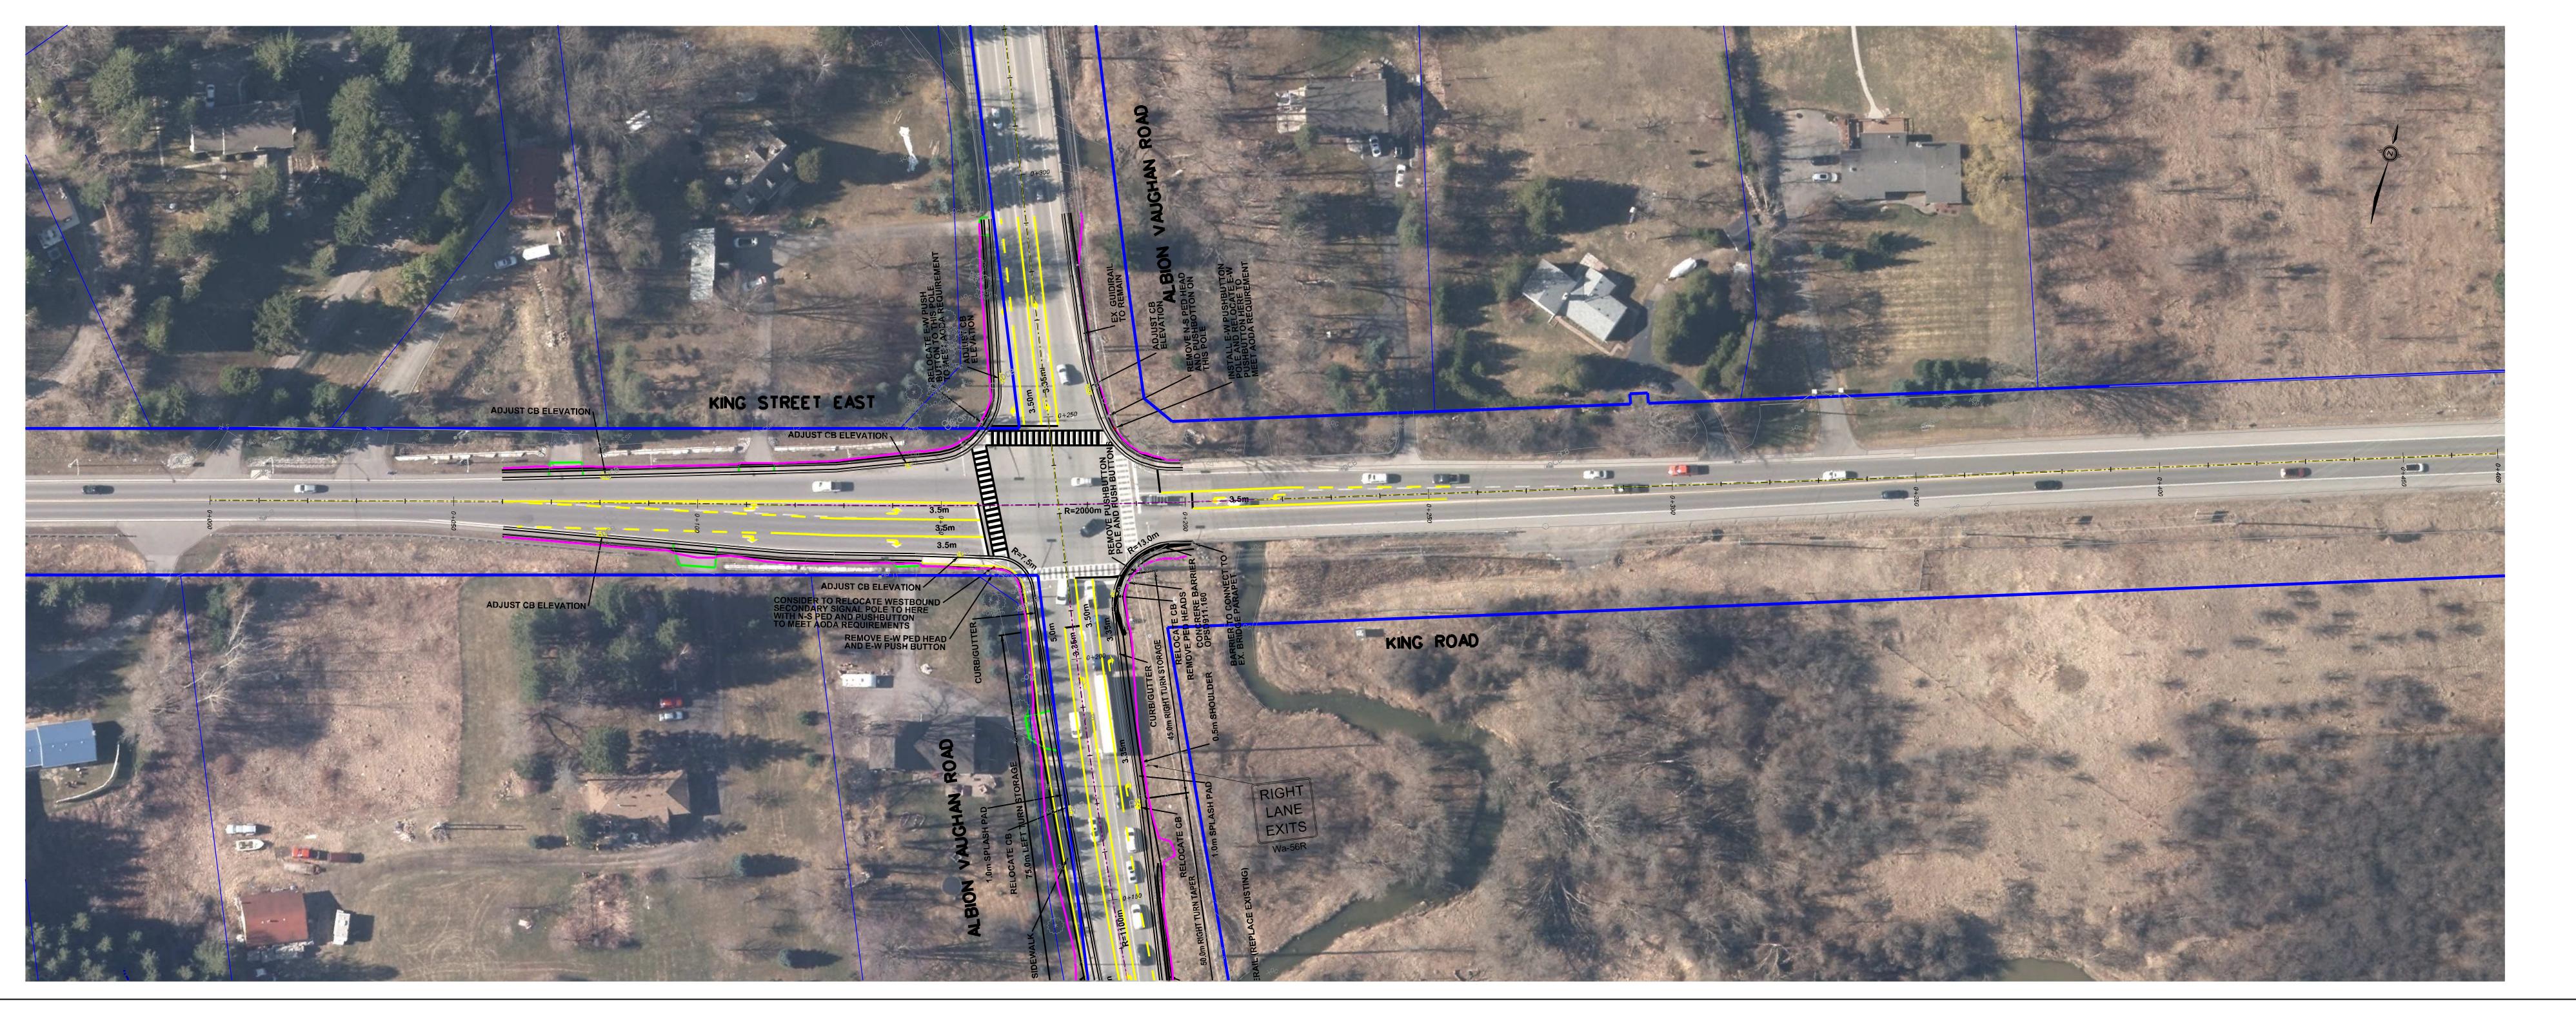

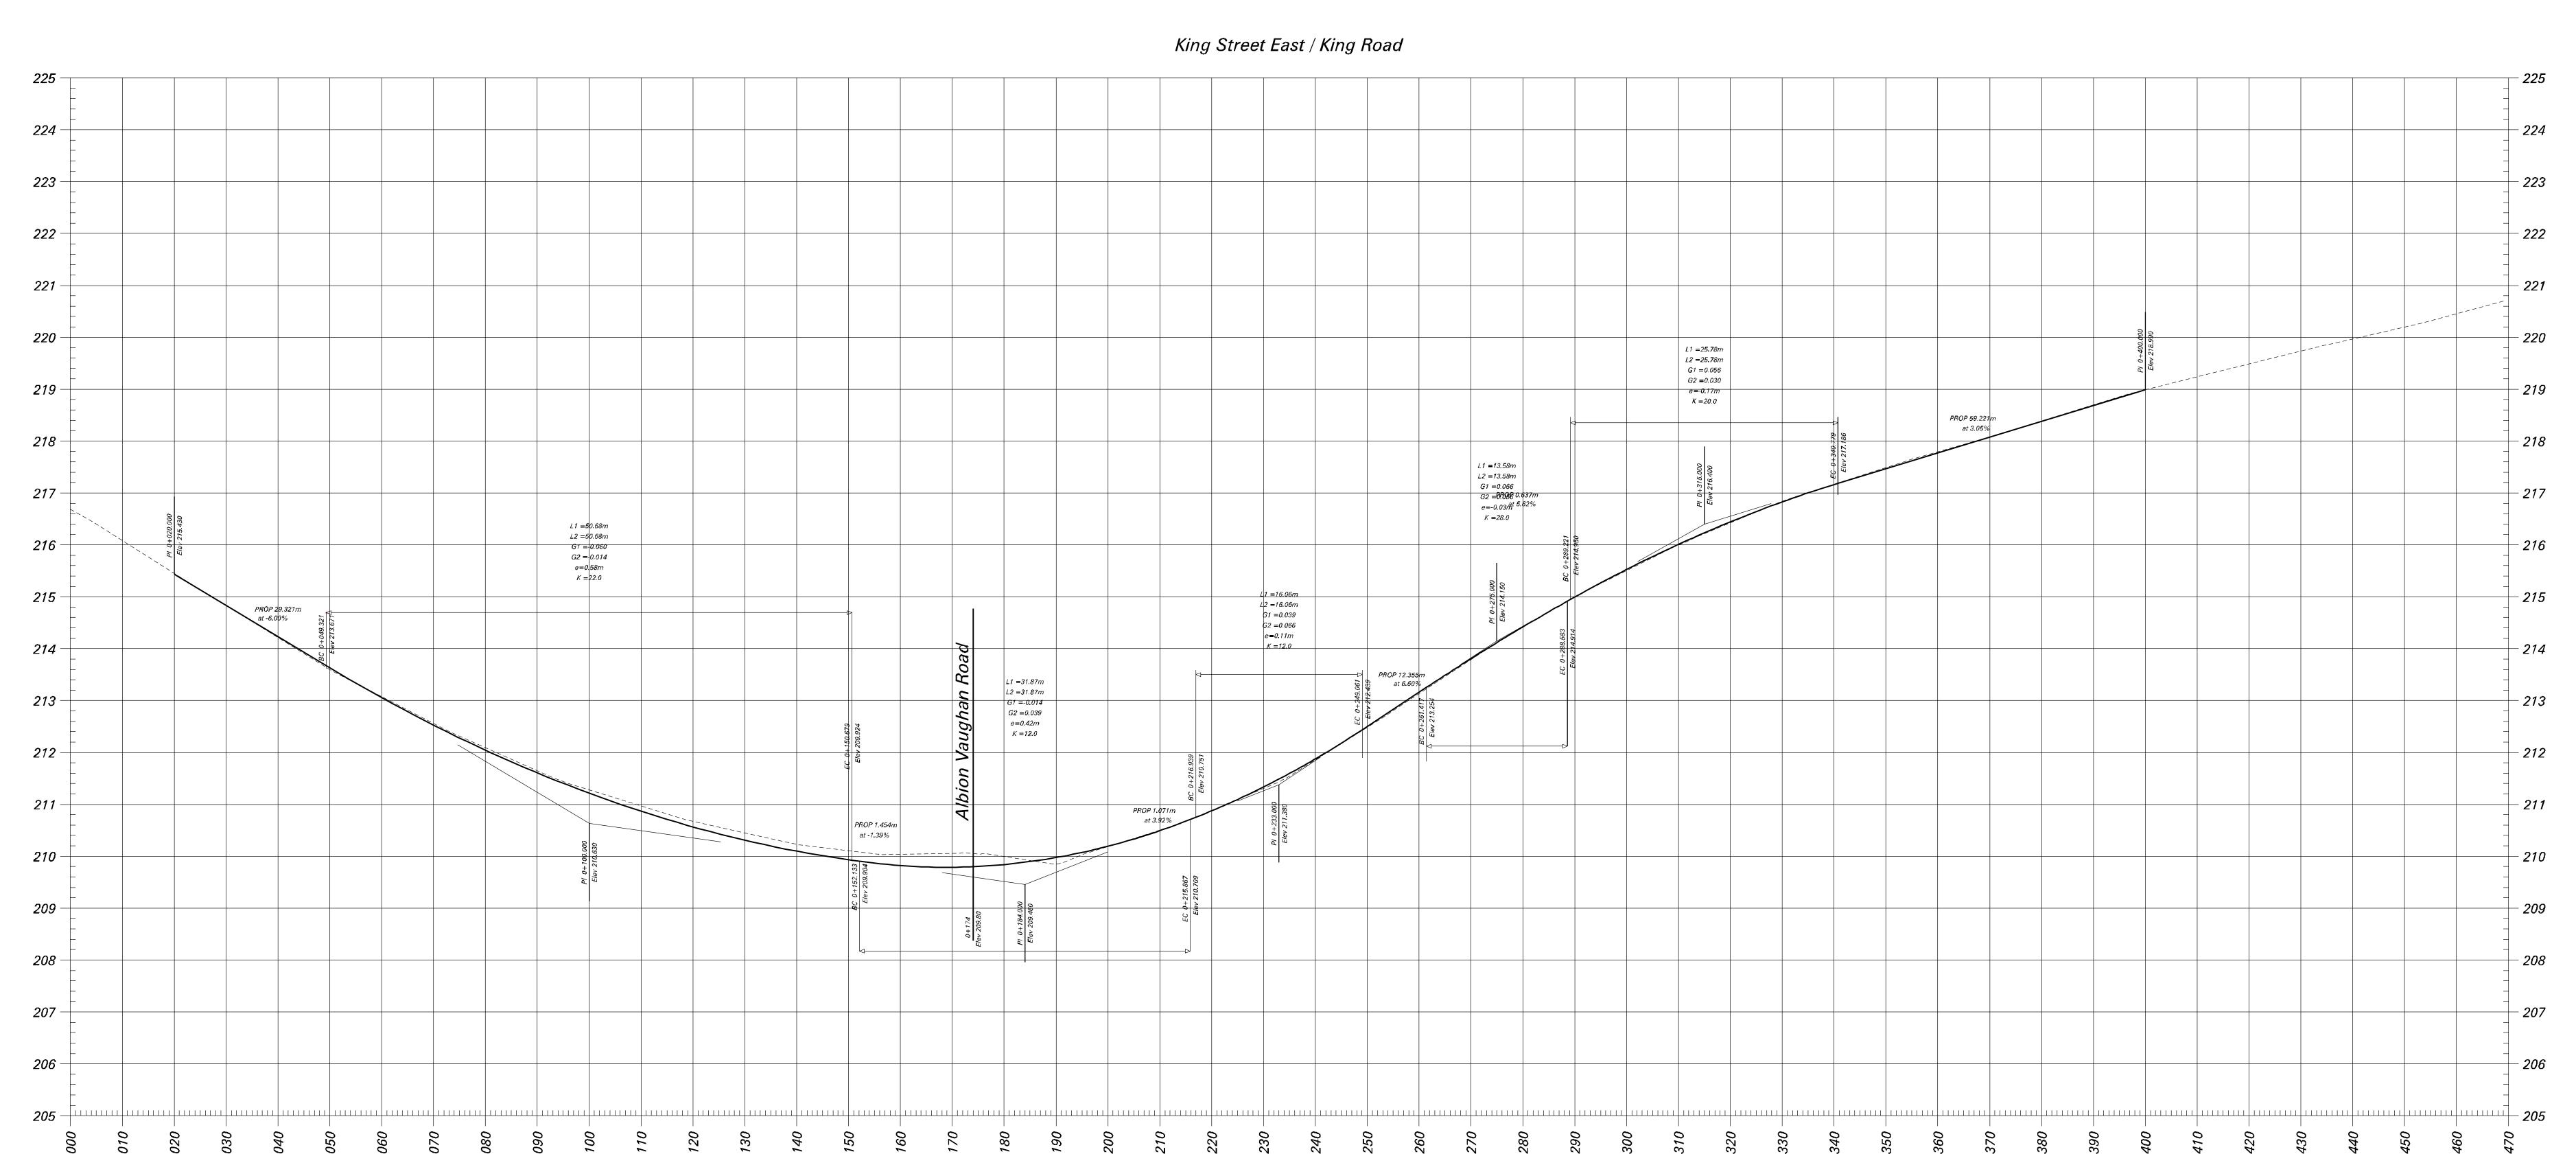

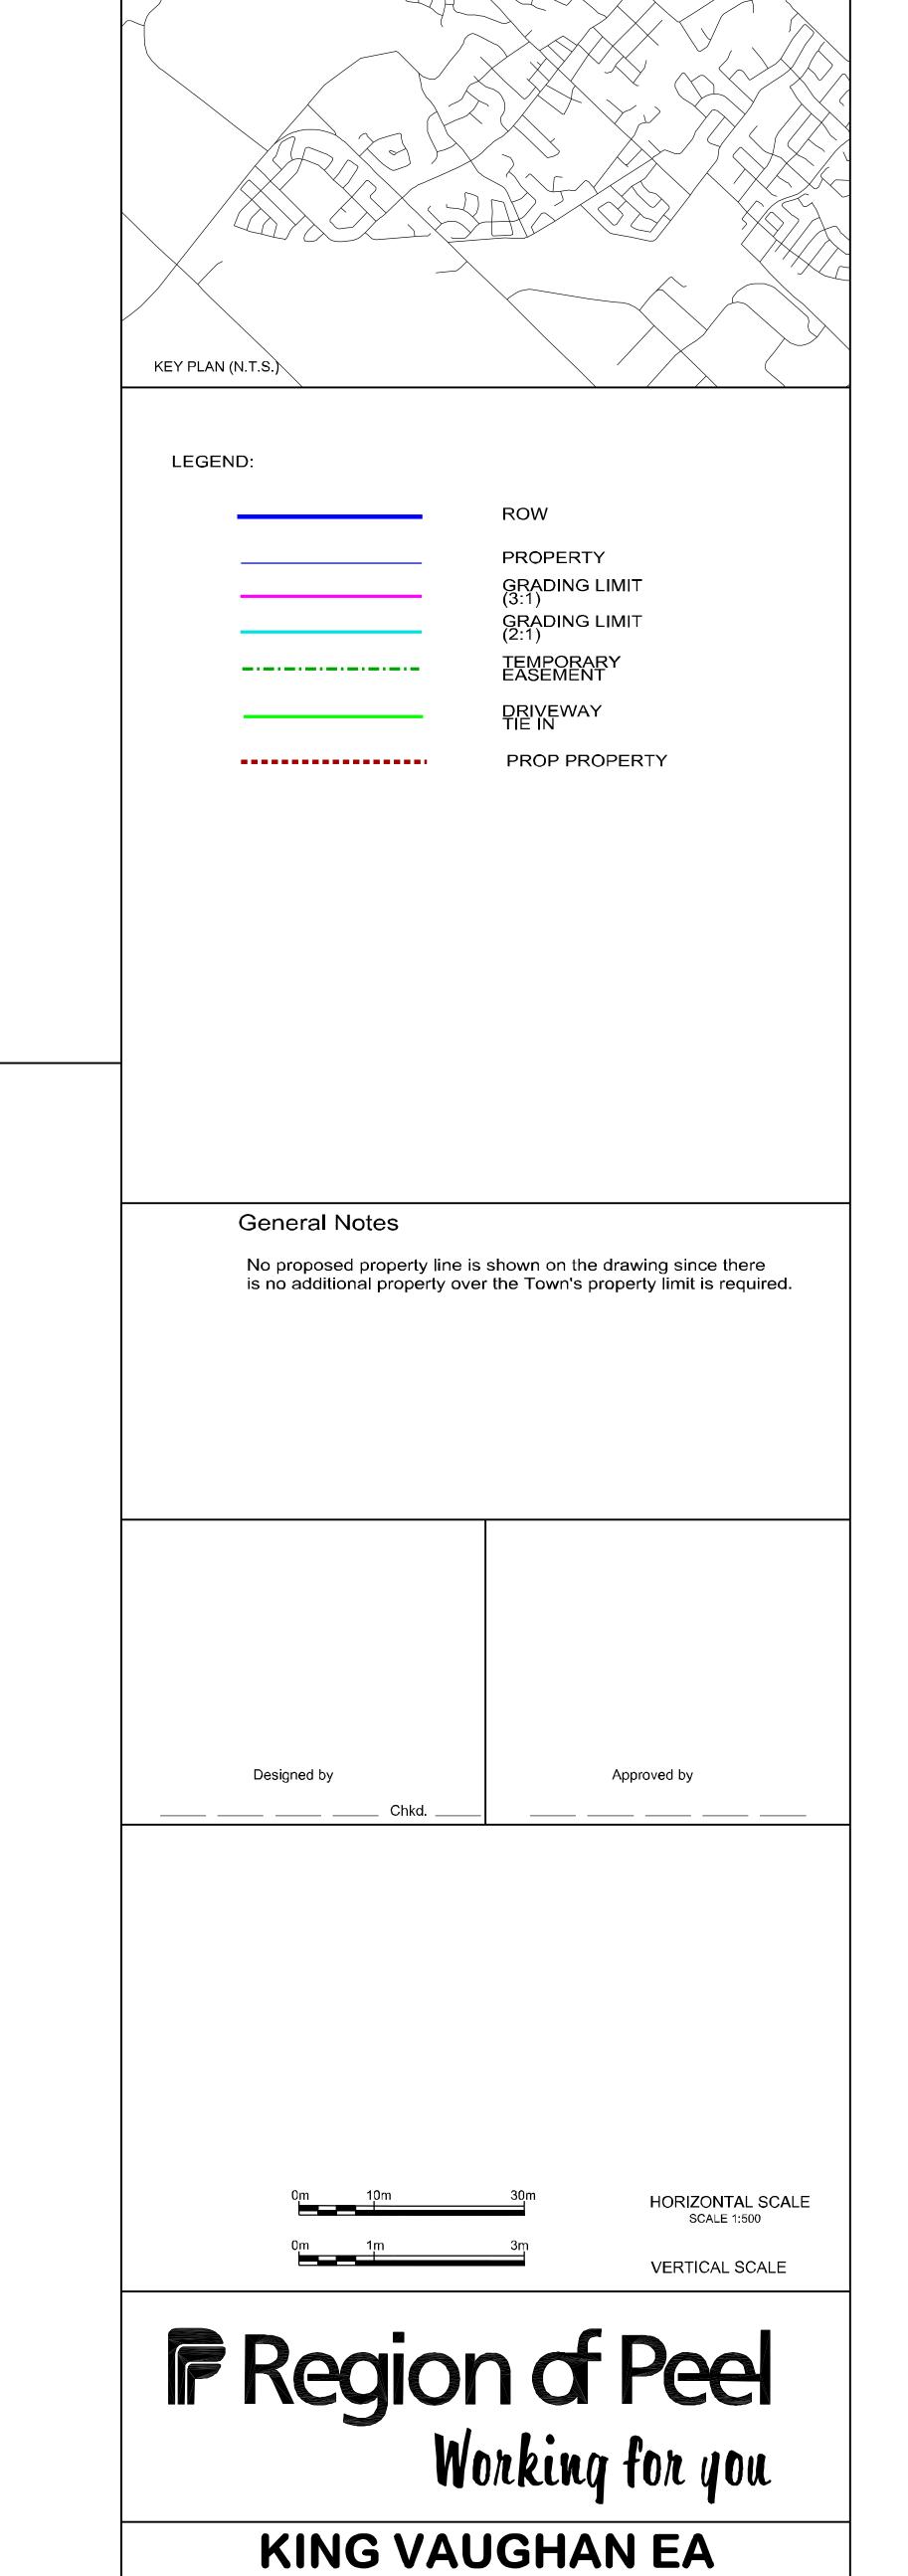

INTERIM DESIGN

KING ROAD/ KING STREET EAST

PLAN & PROFILE

0002-D

SERVICE DATA

REVISIONS

DETAILS