


SERVICE DATA					
SERVICE	DATE	INIT.	SERVICE	DATE	INIT.
SAN SEWERS			GAS MAINS		
STORM SEWERS			BELL LUG CABLE		
WATERMAINS			HYDRO LUG CABLE		
TRANSIT			HYDRO ONE		
PARKS & REC.			CTV		
ONT. CLEAN WATER			COMMUNIC. CABLES		

REVISIONS		
DATE	DETAILS	INIT.
AUG. 10, 2016	SUBMITTED FOR FINAL ESR	SS



- LEGEND**
- CYCLE TRACK
 - SIDEWALK
 - MULTI-USE TRAIL (MUT)
 - BUS STOP
 - EXISTING ROW
 - PROPOSED ROW FOR FUTURE DEVELOPMENT

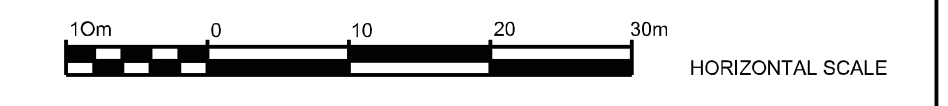

This drawing has been prepared for the use of AECOM's client and may not be used, reproduced or altered in any way without the express written consent of AECOM and its client. It is provided for the client's use only for the project and site specified. AECOM does not warrant, represent, or make any liability whatsoever, to any party that uses this drawing without AECOM's express written consent.


Do not scale this document. All dimensions shall be obtained from stated dimensions.

Designed by: Chid Approved by: _____




THE GORE ROAD
 (200m NORTH OF QUEEN STREET TO CASTLEMORE DRIVE)
NEW CONSTRUCTION
 Sta. 10 + 100 To Sta. 10 + 700

CAD Area	Area	Project No.	60311637
Checked by	A.N.	Drawn by	J.K.
Date	MARCH 2017	Sheet	1 of 14
			NC-01

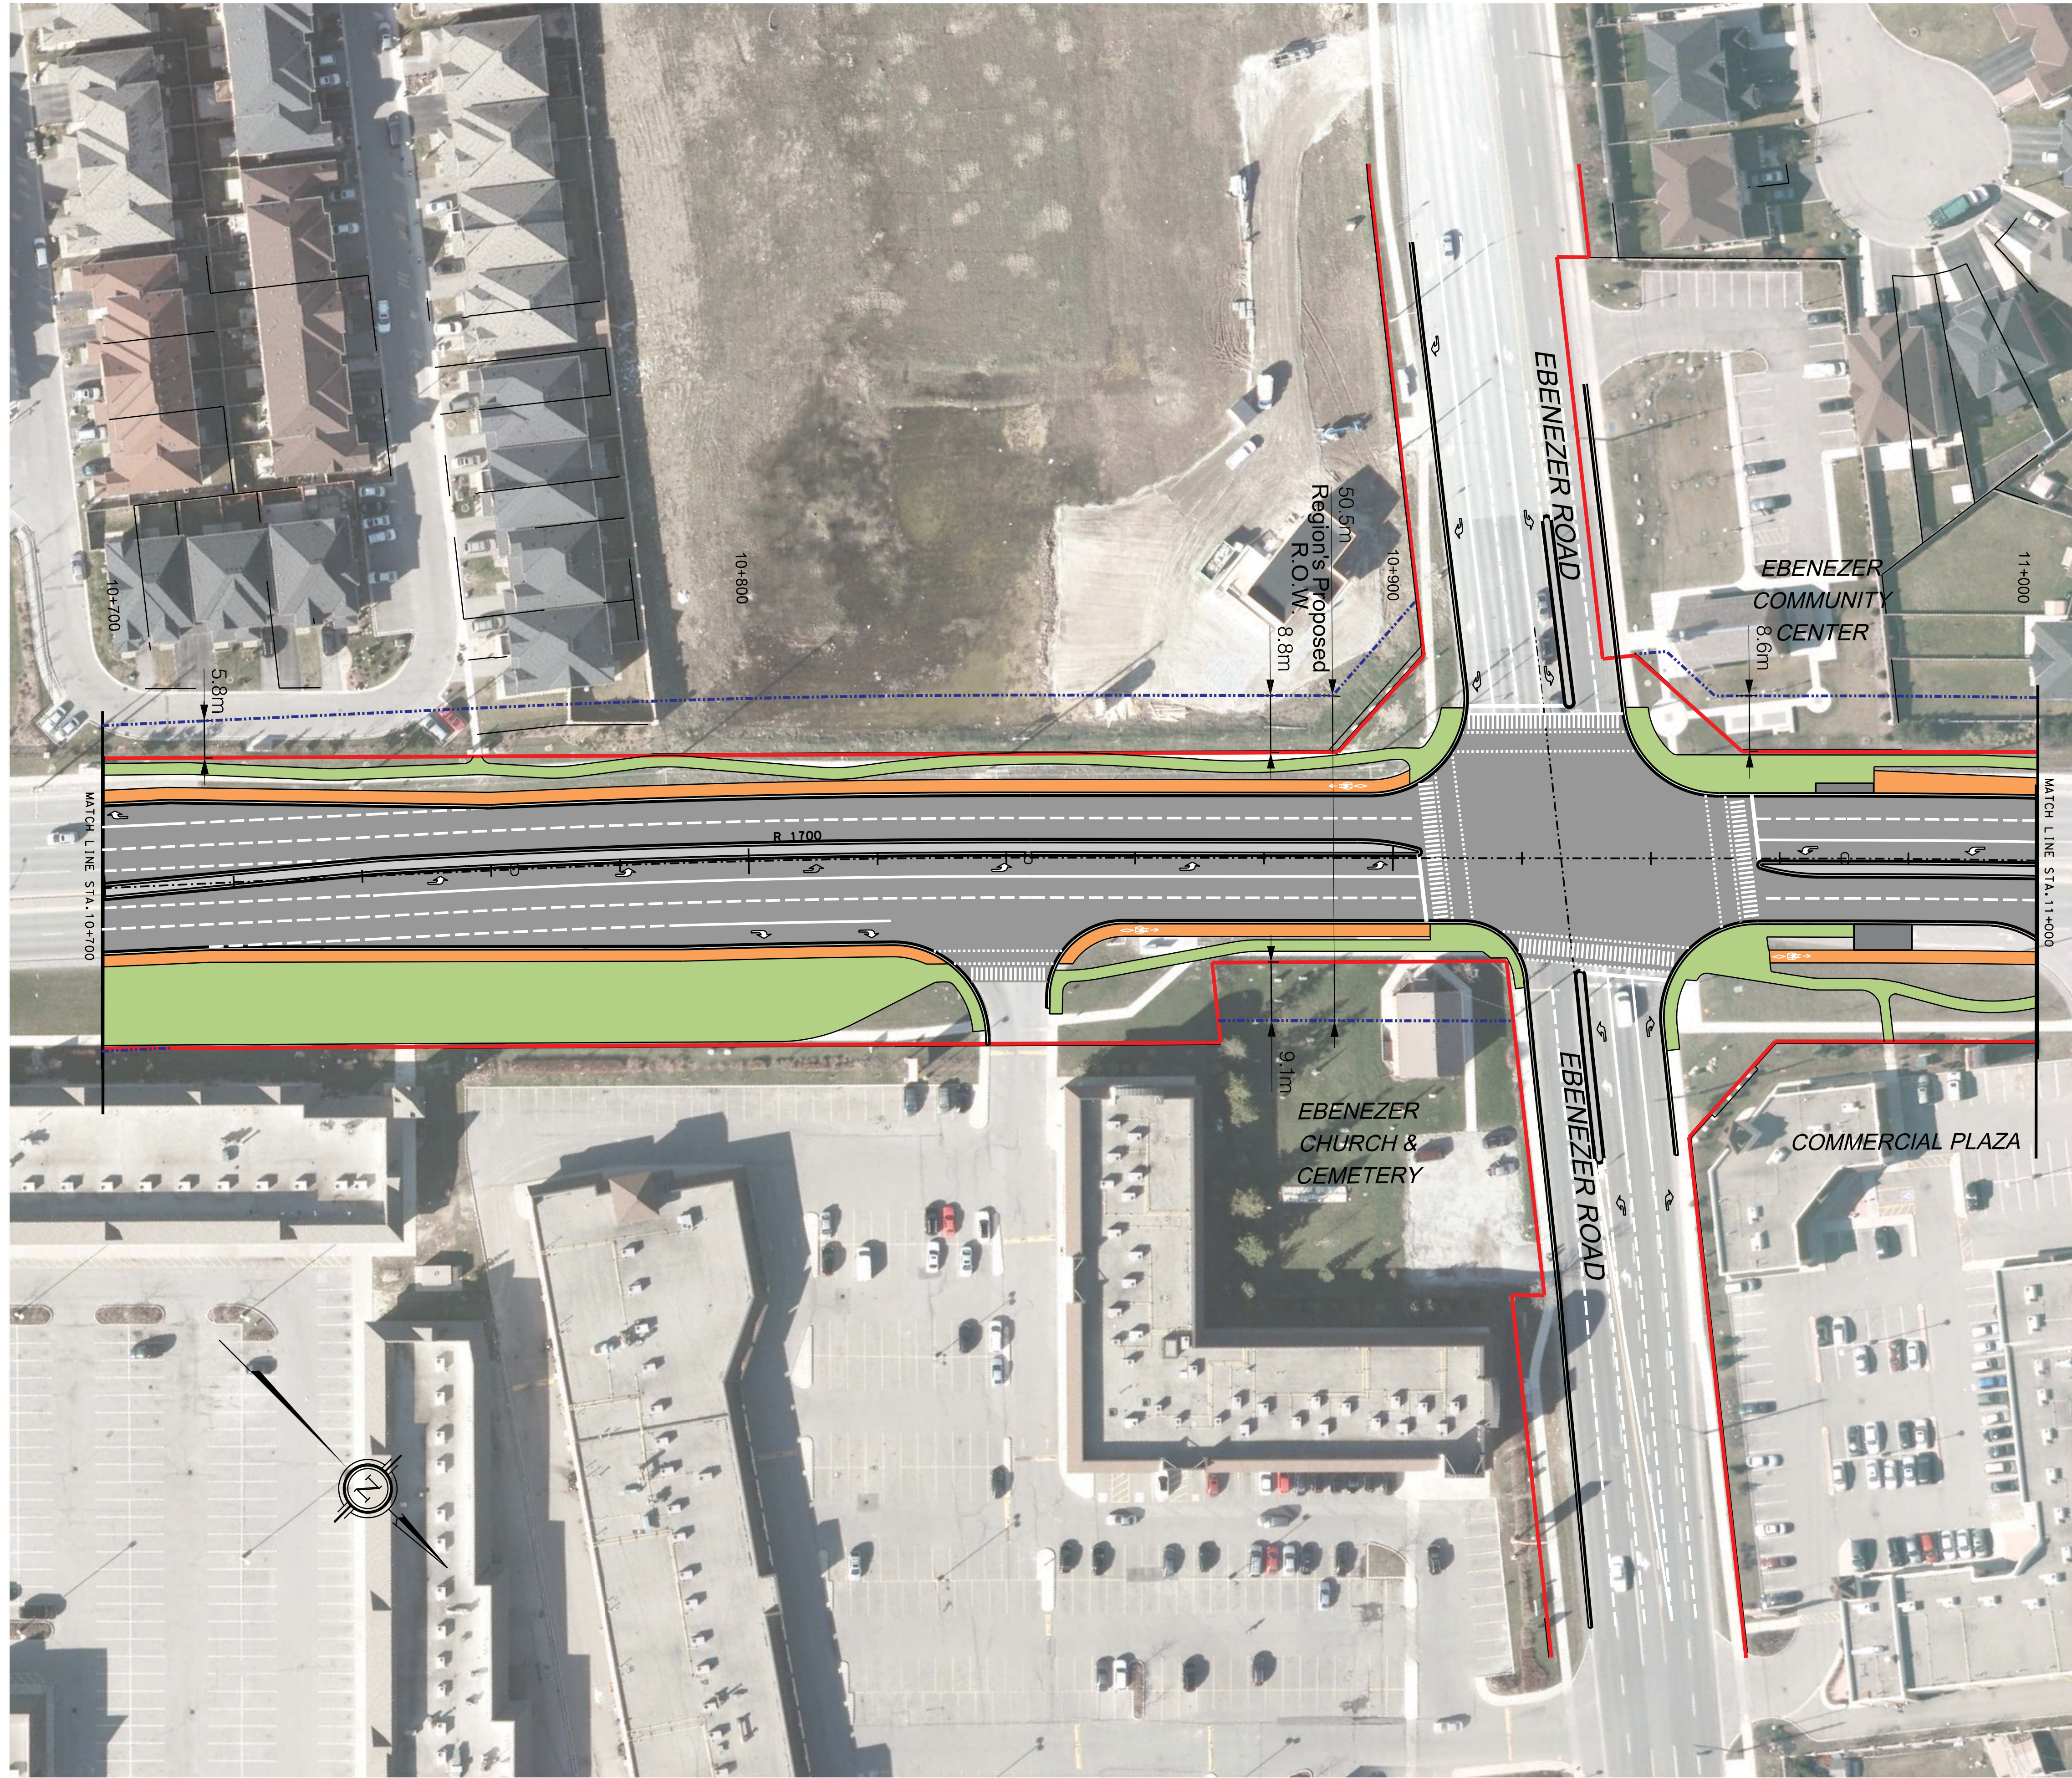


SERVICE DATA					
SERVICE	DATE	INIT.	SERVICE	DATE	INIT.
SAN SEWERS			GAS MAINS		
STORM SEWERS			TELEPHONE CABLE		
WATER MAINS			HYDRO LIG CABLE		
TRANSIT			HYDRO ONE		
PARKS & REC.			CTV		
CONT. CLEAN WATER			COMMUNIC. CABLES		

REVISIONS		
DATE	DETAILS	INIT.
AUG. 10, 2016	SUBMITTED FOR FINAL ESR	SS

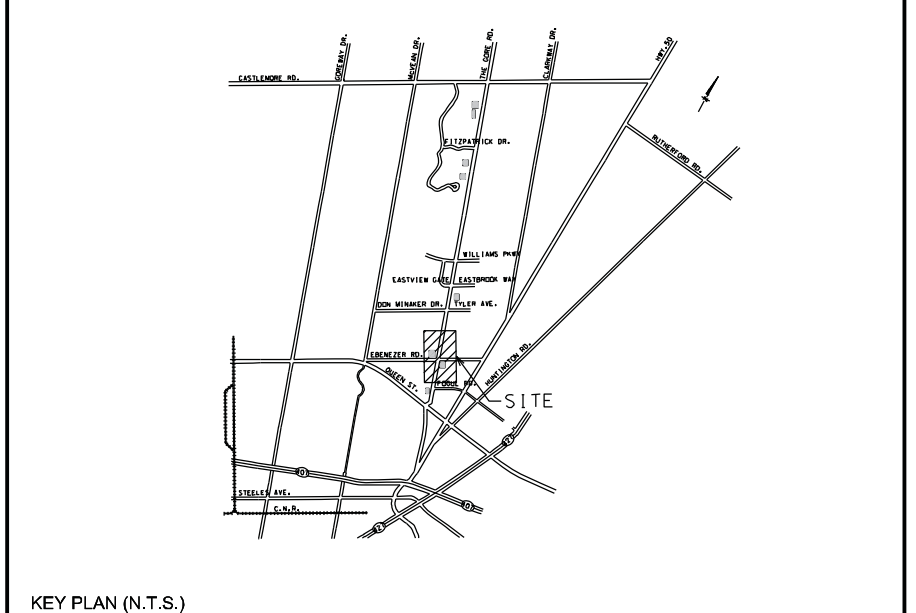

- LEGEND**
- CYCLE TRACK
 - SIDEWALK
 - MULTI-USE TRAIL (MUT)
 - BUS STOP
 - EXISTING ROW
 - PROPOSED ROW FOR FUTURE DEVELOPMENT

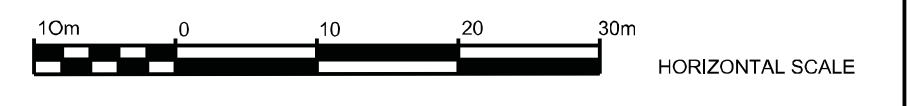

This drawing has been prepared for the use of AECOM's client and may not be used, reproduced or altered in any way without the prior written consent of AECOM and its client. It is provided for the use of the governmental engineering profession and is not intended to be used for any other purpose. AECOM assumes no responsibility for the use of this drawing for any other purpose. No warranty is made by AECOM for any other purpose.

Do not scale this document. All measurements must be obtained from printed dimensions.

Designed by _____ Chkd _____ Approved by _____




THE GORE ROAD
 (200m NORTH OF QUEEN STREET TO CASTLEMORE DRIVE)
 NEW CONSTRUCTION
 Sta. 10 + 700 To Sta. 11 + 000

CAD Area	Area	Project No.	60311637
Checked by	A.N.	Drawn by	J.K.
Date	MARCH 2017	Sheet	2 of 14
			Plan No. NC-02




SERVICE DATA					
SERVICE	DATE	INIT.	SERVICE	DATE	INIT.
SAN SEWERS			GAS MAINS		
STORM SEWERS			BELL LUG CABLE		
WATER MAINS			HYDRO LUG CABLE		
TRANSIT			HYDRO ONE		
PARKS & REC.			CTV		
ONT. CLEAN WATER			COMMUNIC. CABLES		

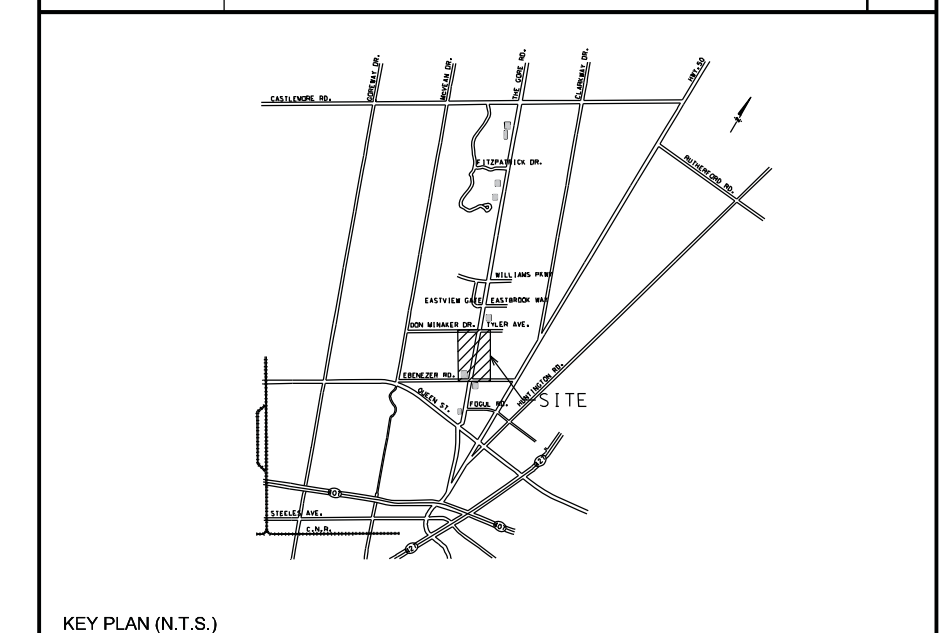

LEGEND

- CYCLE TRACK
- SIDEWALK
- MULTI-USE TRAIL (MUT)
- BUS STOP
- EXISTING ROW
- PROPOSED ROW FOR FUTURE DEVELOPMENT

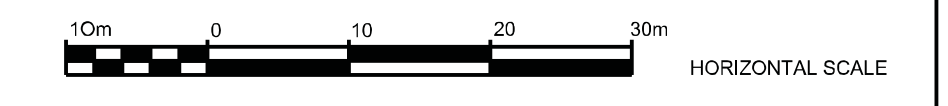


This drawing has been prepared for the use of AECOM's client and may not be used, reproduced or altered in any way without the express written consent of AECOM and its client. AECOM does not assume any liability for the use of this drawing in any way other than that intended. AECOM does not warrant the accuracy, completeness or reliability of the information contained in this drawing and its client shall be responsible for the accuracy, completeness and reliability of the information contained in this drawing. All measurements shall be obtained from stated dimensions.

Designed by: _____ Chkd: _____ Approved by: _____




THE GORE ROAD
(200m NORTH OF QUEEN STREET TO CASTLEMORE DRIVE)
NEW CONSTRUCTION
Sta. 11+300 To Sta. 11+600

CAD Area	Area	Project No.	60311637
Checked by	A.N.	Drawn by	J.K.
Date	MARCH 2017	Sheet	3 of 14
		Plan No.	NC-03

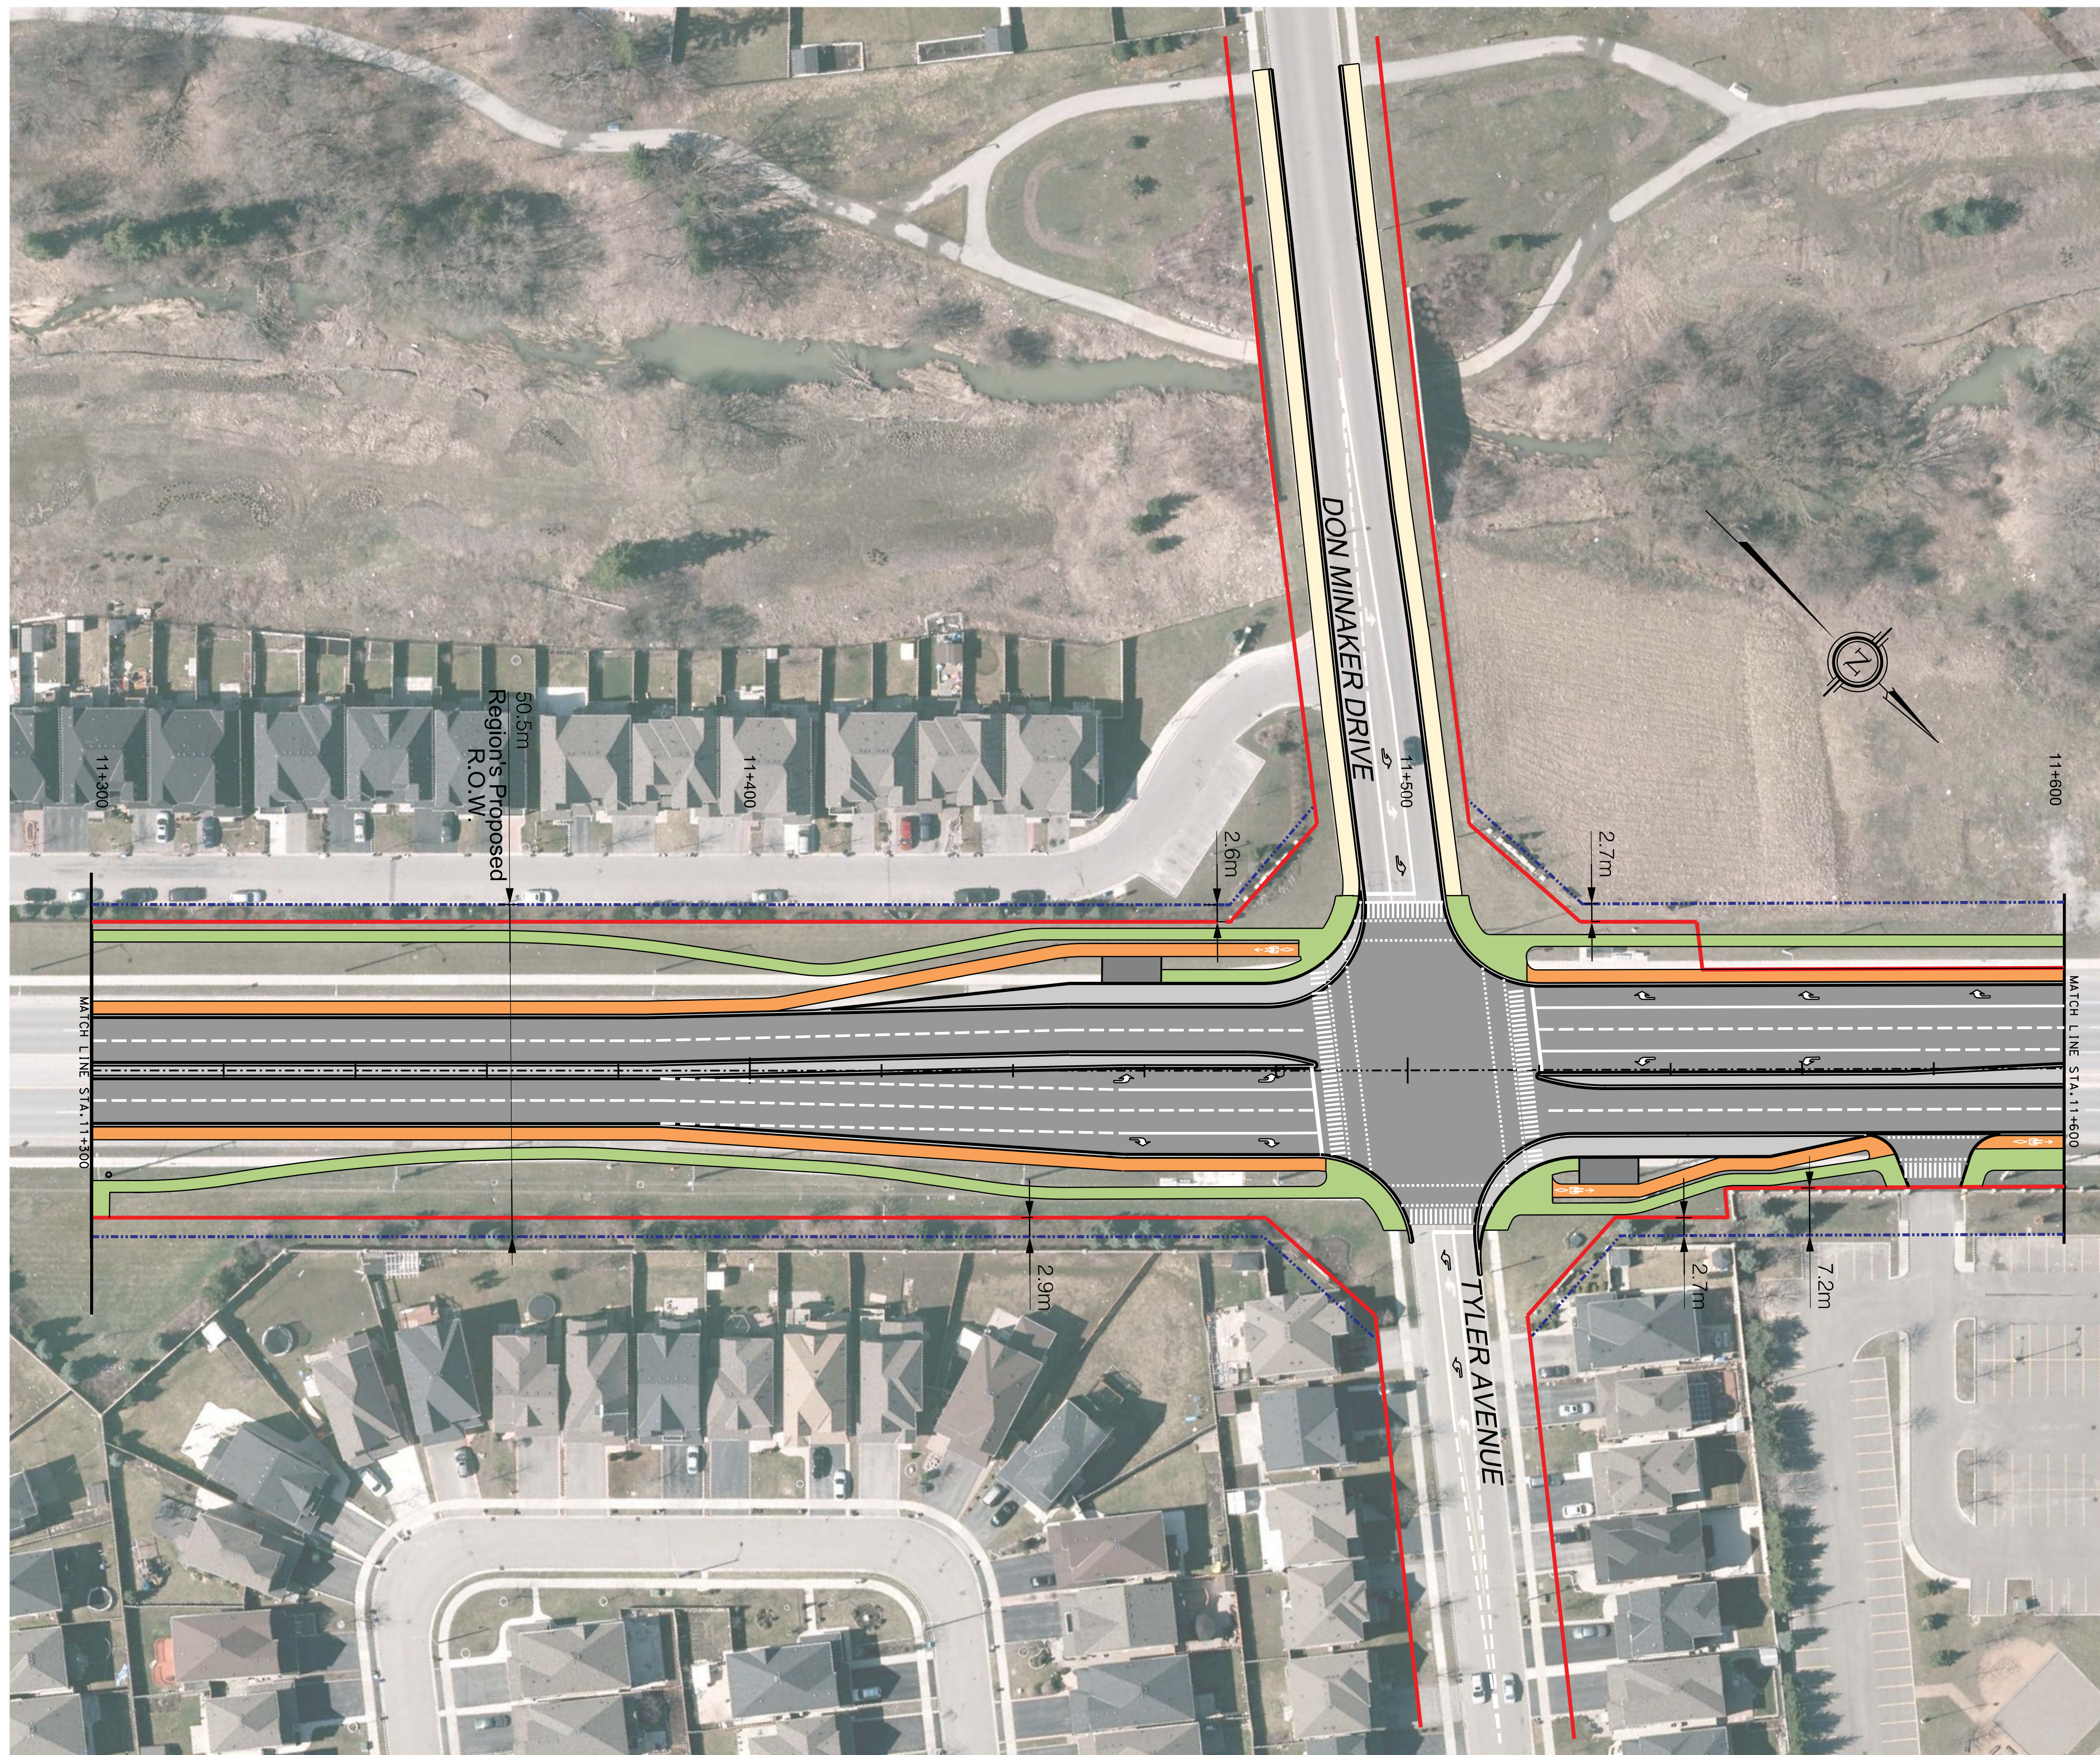


SERVICE DATA					
SERVICE	DATE	INIT.	SERVICE	DATE	INIT.
SAN SEWERS			GAS MAINS		
STORM SEWERS			BELL LUG CABLE		
WATERMAINS			HYDRO LUG CABLE		
TRANSIT			HYDRO ONE		
PARKS & REC.			CTV		
ONT. CLEAN WATER			COMMUNIC. CABLES		

REVISIONS		
DATE	DETAILS	INIT.
AUG. 10, 2016	SUBMITTED FOR FINAL ESR	SS

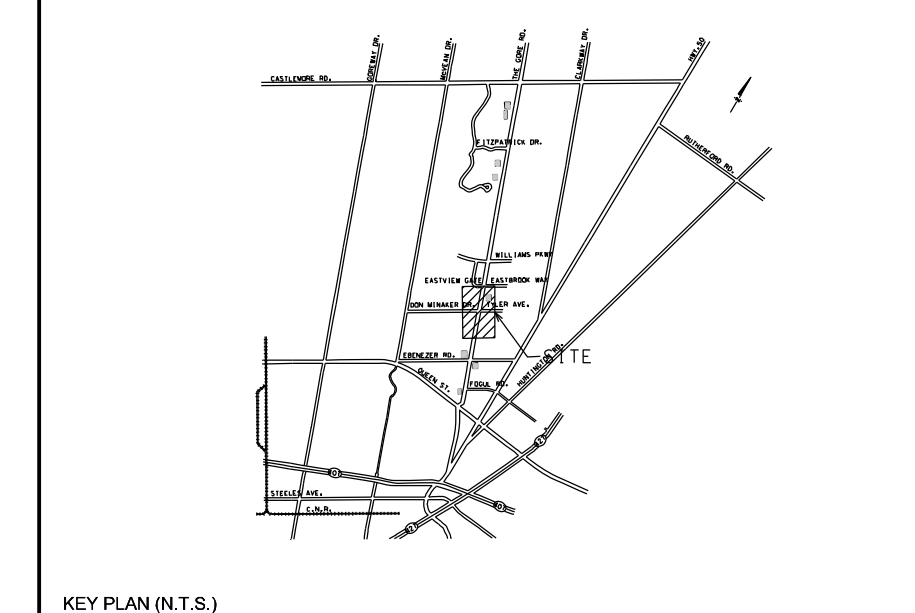

- LEGEND**
- CYCLE TRACK
 - SIDEWALK
 - MULTI-USE TRAIL (MUT)
 - BUS STOP
 - EXISTING ROW
 - PROPOSED ROW FOR FUTURE DEVELOPMENT

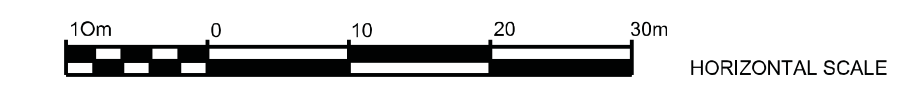

AECOM

This drawing has been prepared for the use of AECOM's client and may not be used, reproduced or altered in any way without the prior written consent of AECOM and its client. It is provided to the client for their use only. AECOM does not accept any liability for any errors or omissions, and does not warrant the accuracy or completeness of the information contained herein. All measurements shall be obtained from stated drawings.

Designed by: _____ Chkd: _____
Approved by: _____


Region of Peel
Working for you

THE GORE ROAD
(200m NORTH OF QUEEN STREET TO CASTLEMORE DRIVE)

NEW CONSTRUCTION


Sta. 11+300 To Sta. 11+600

CAD Area	Area	Project No.
Checked by: A.N.	Drawn by: J.K.	60311637
Date: MARCH 2017	Sheet: 4 of 14	Plan No.
		NC-04

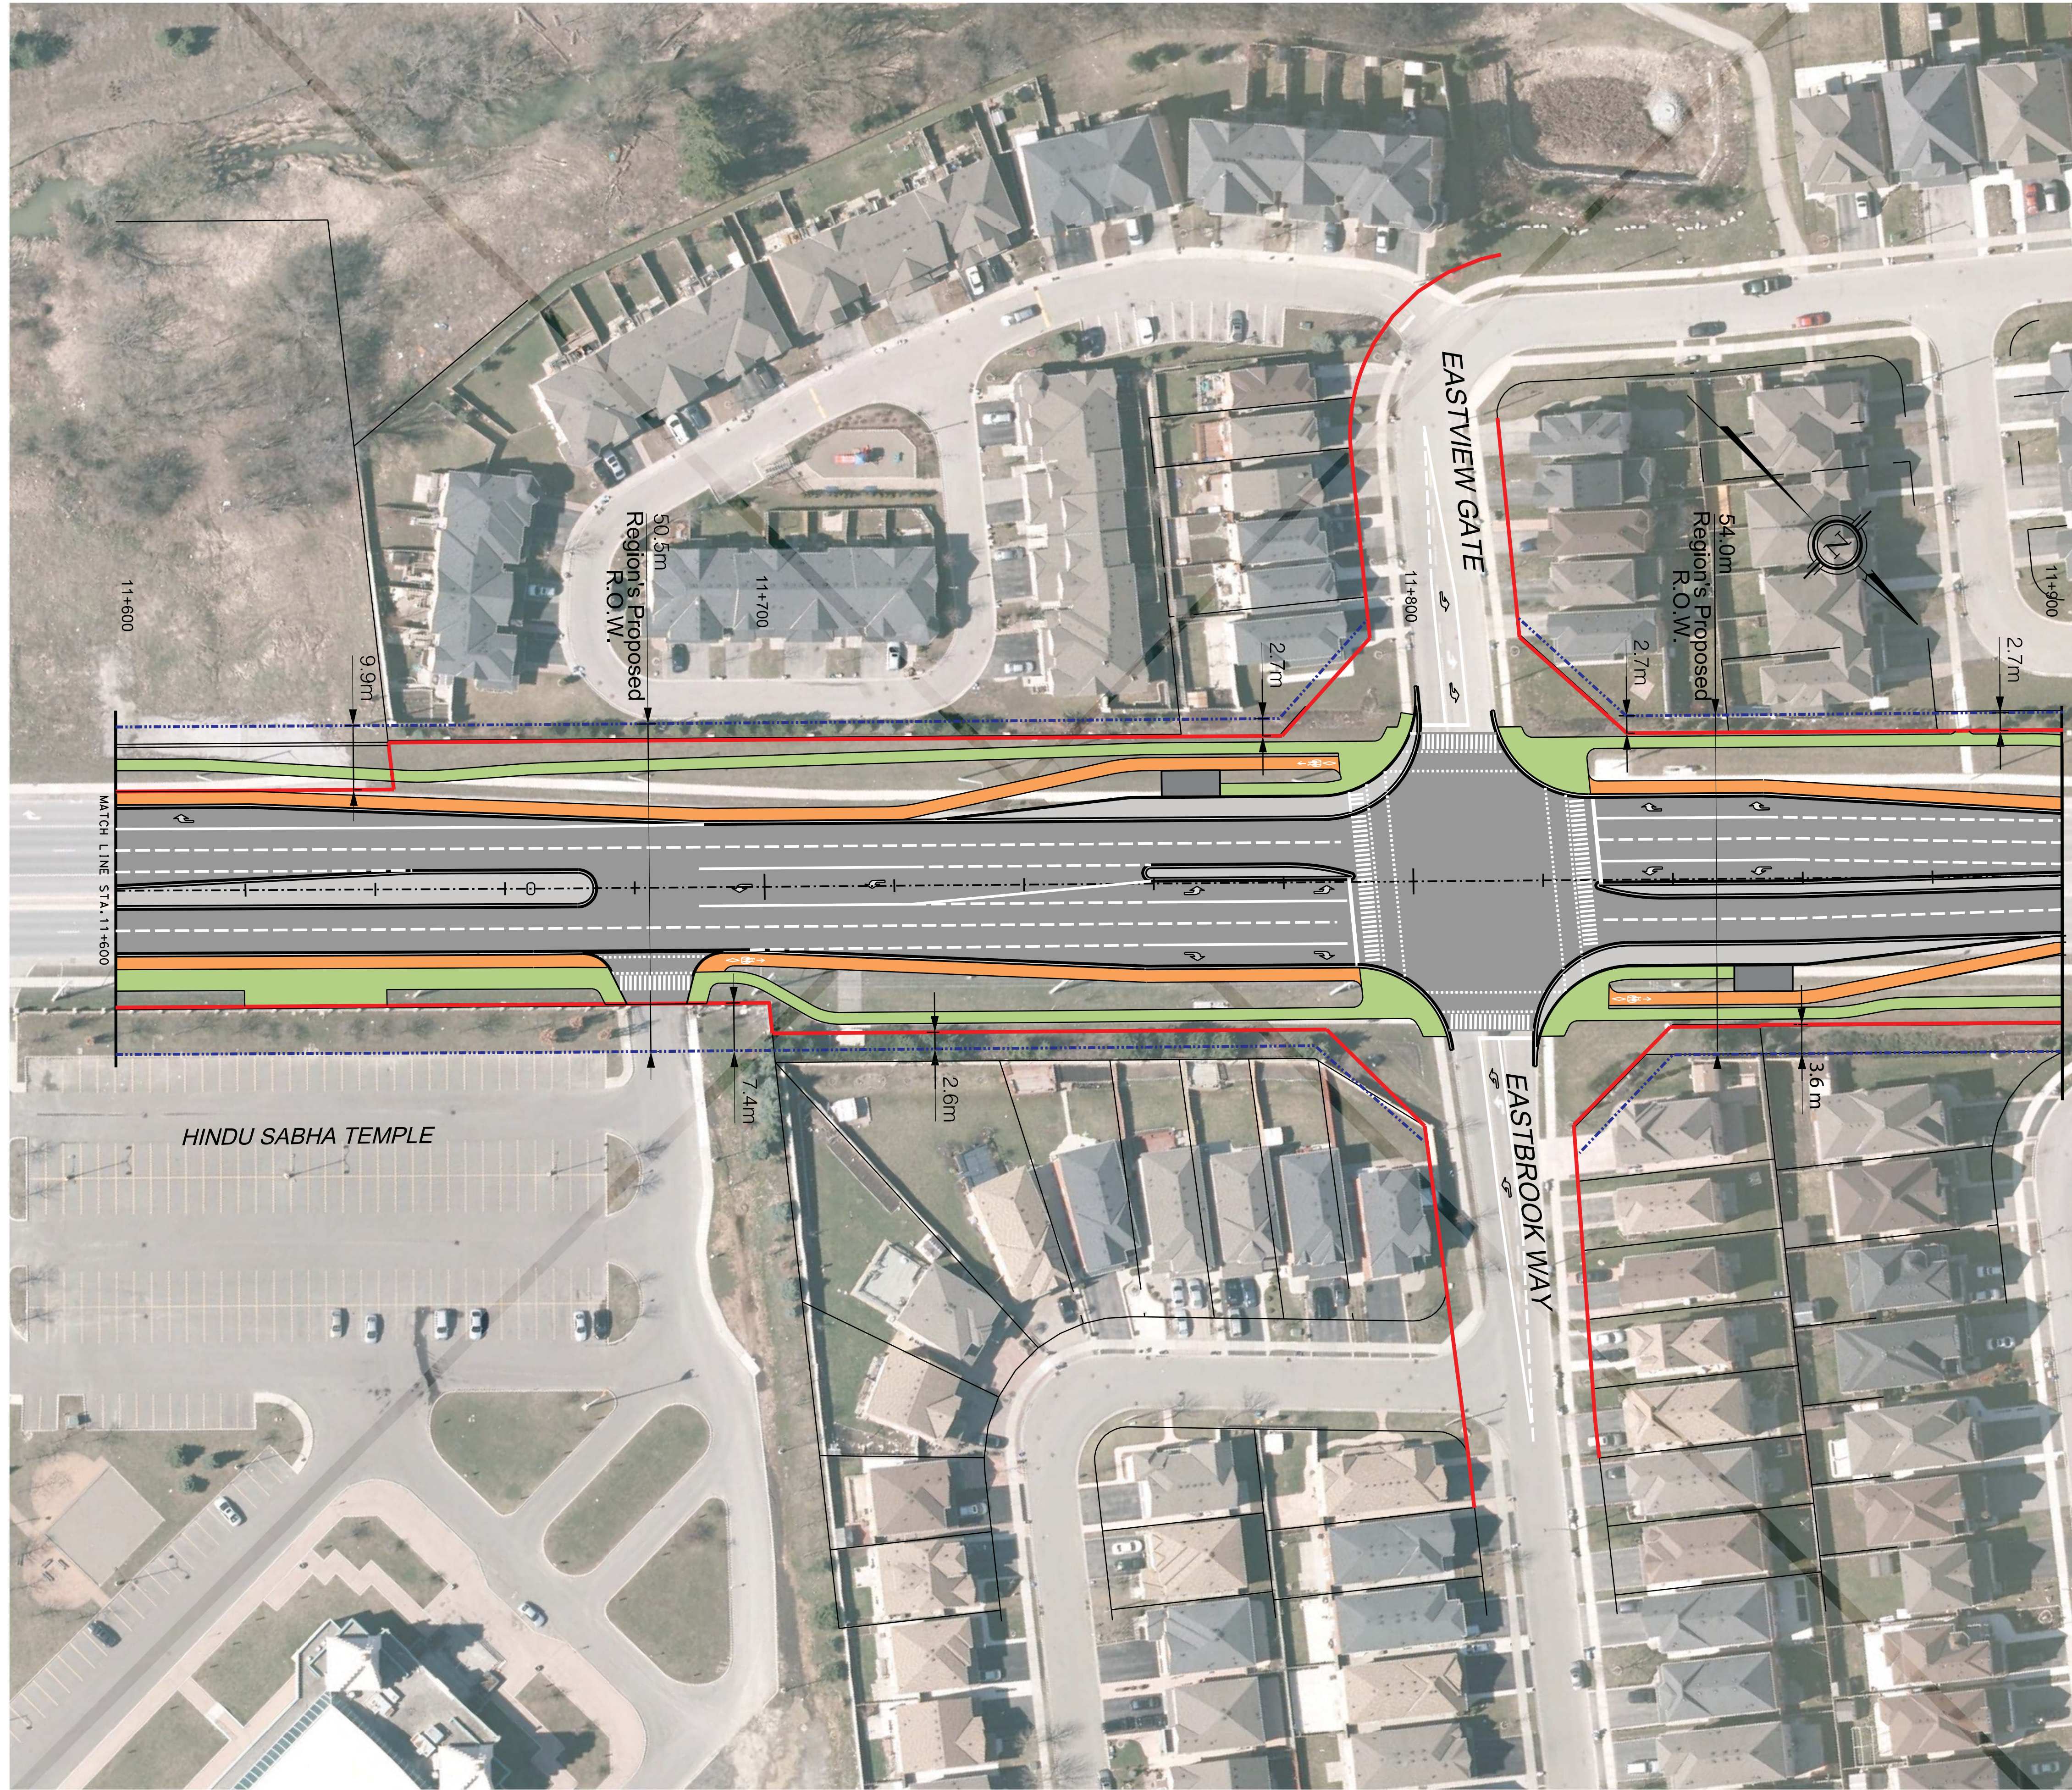


SERVICE DATA					
SERVICE	DATE	INIT.	SERVICE	DATE	INIT.
SAN SEWERS			GAS MAINS		
STORM SEWERS			BELL U/G CABLE		
WATERMAINS			HYDRO U/G CABLE		
TRANSIT			HYDRO ONE		
PARKS & REC.			CTV		
CONT. CLEAN WATER			COMMUNIC. CABLES		

REVISIONS		
DATE	DETAILS	INIT.
AUG. 10, 2016	SUBMITTED FOR FINAL ESR	SS

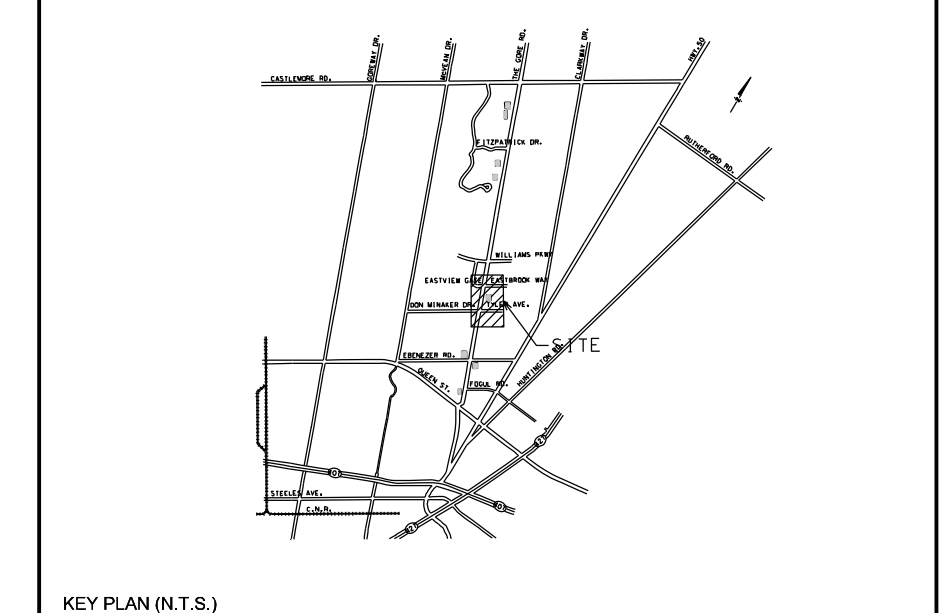

- LEGEND**
- CYCLE TRACK
 - SIDEWALK
 - MULTI-USE TRAIL (MUT)
 - BUS STOP
 - EXISTING ROW
 - PROPOSED ROW FOR FUTURE DEVELOPMENT

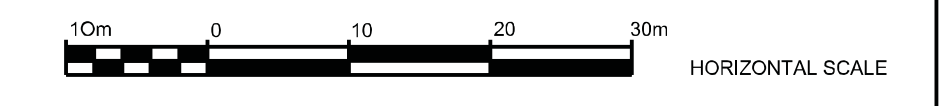

AECOM

This drawing has been prepared for the use of AECOM's client and may not be used, reproduced or altered in any form or by any means without the prior written consent of AECOM. AECOM does not assume any liability for the use of the information contained herein. AECOM does not warrant the accuracy or completeness of the information contained herein. AECOM does not assume any liability for the use of the information contained herein.

Do not scale this document. All measurements shall be obtained from stated dimensions.

Designed by: Chkd:

Approved by:


Region of Peel
Working for you

THE GORE ROAD
(200m NORTH OF QUEEN STREET TO CASTLEMORE DRIVE)

NEW CONSTRUCTION


Sta. 11 + 600 To Sta. 11 + 900

CAD Area	Area	Project No.	60311637
Checked by	A.N.	Drawn by	J.K.
Date	MARCH 2017	Sheet	5 of 14
			Plan No. NC-05

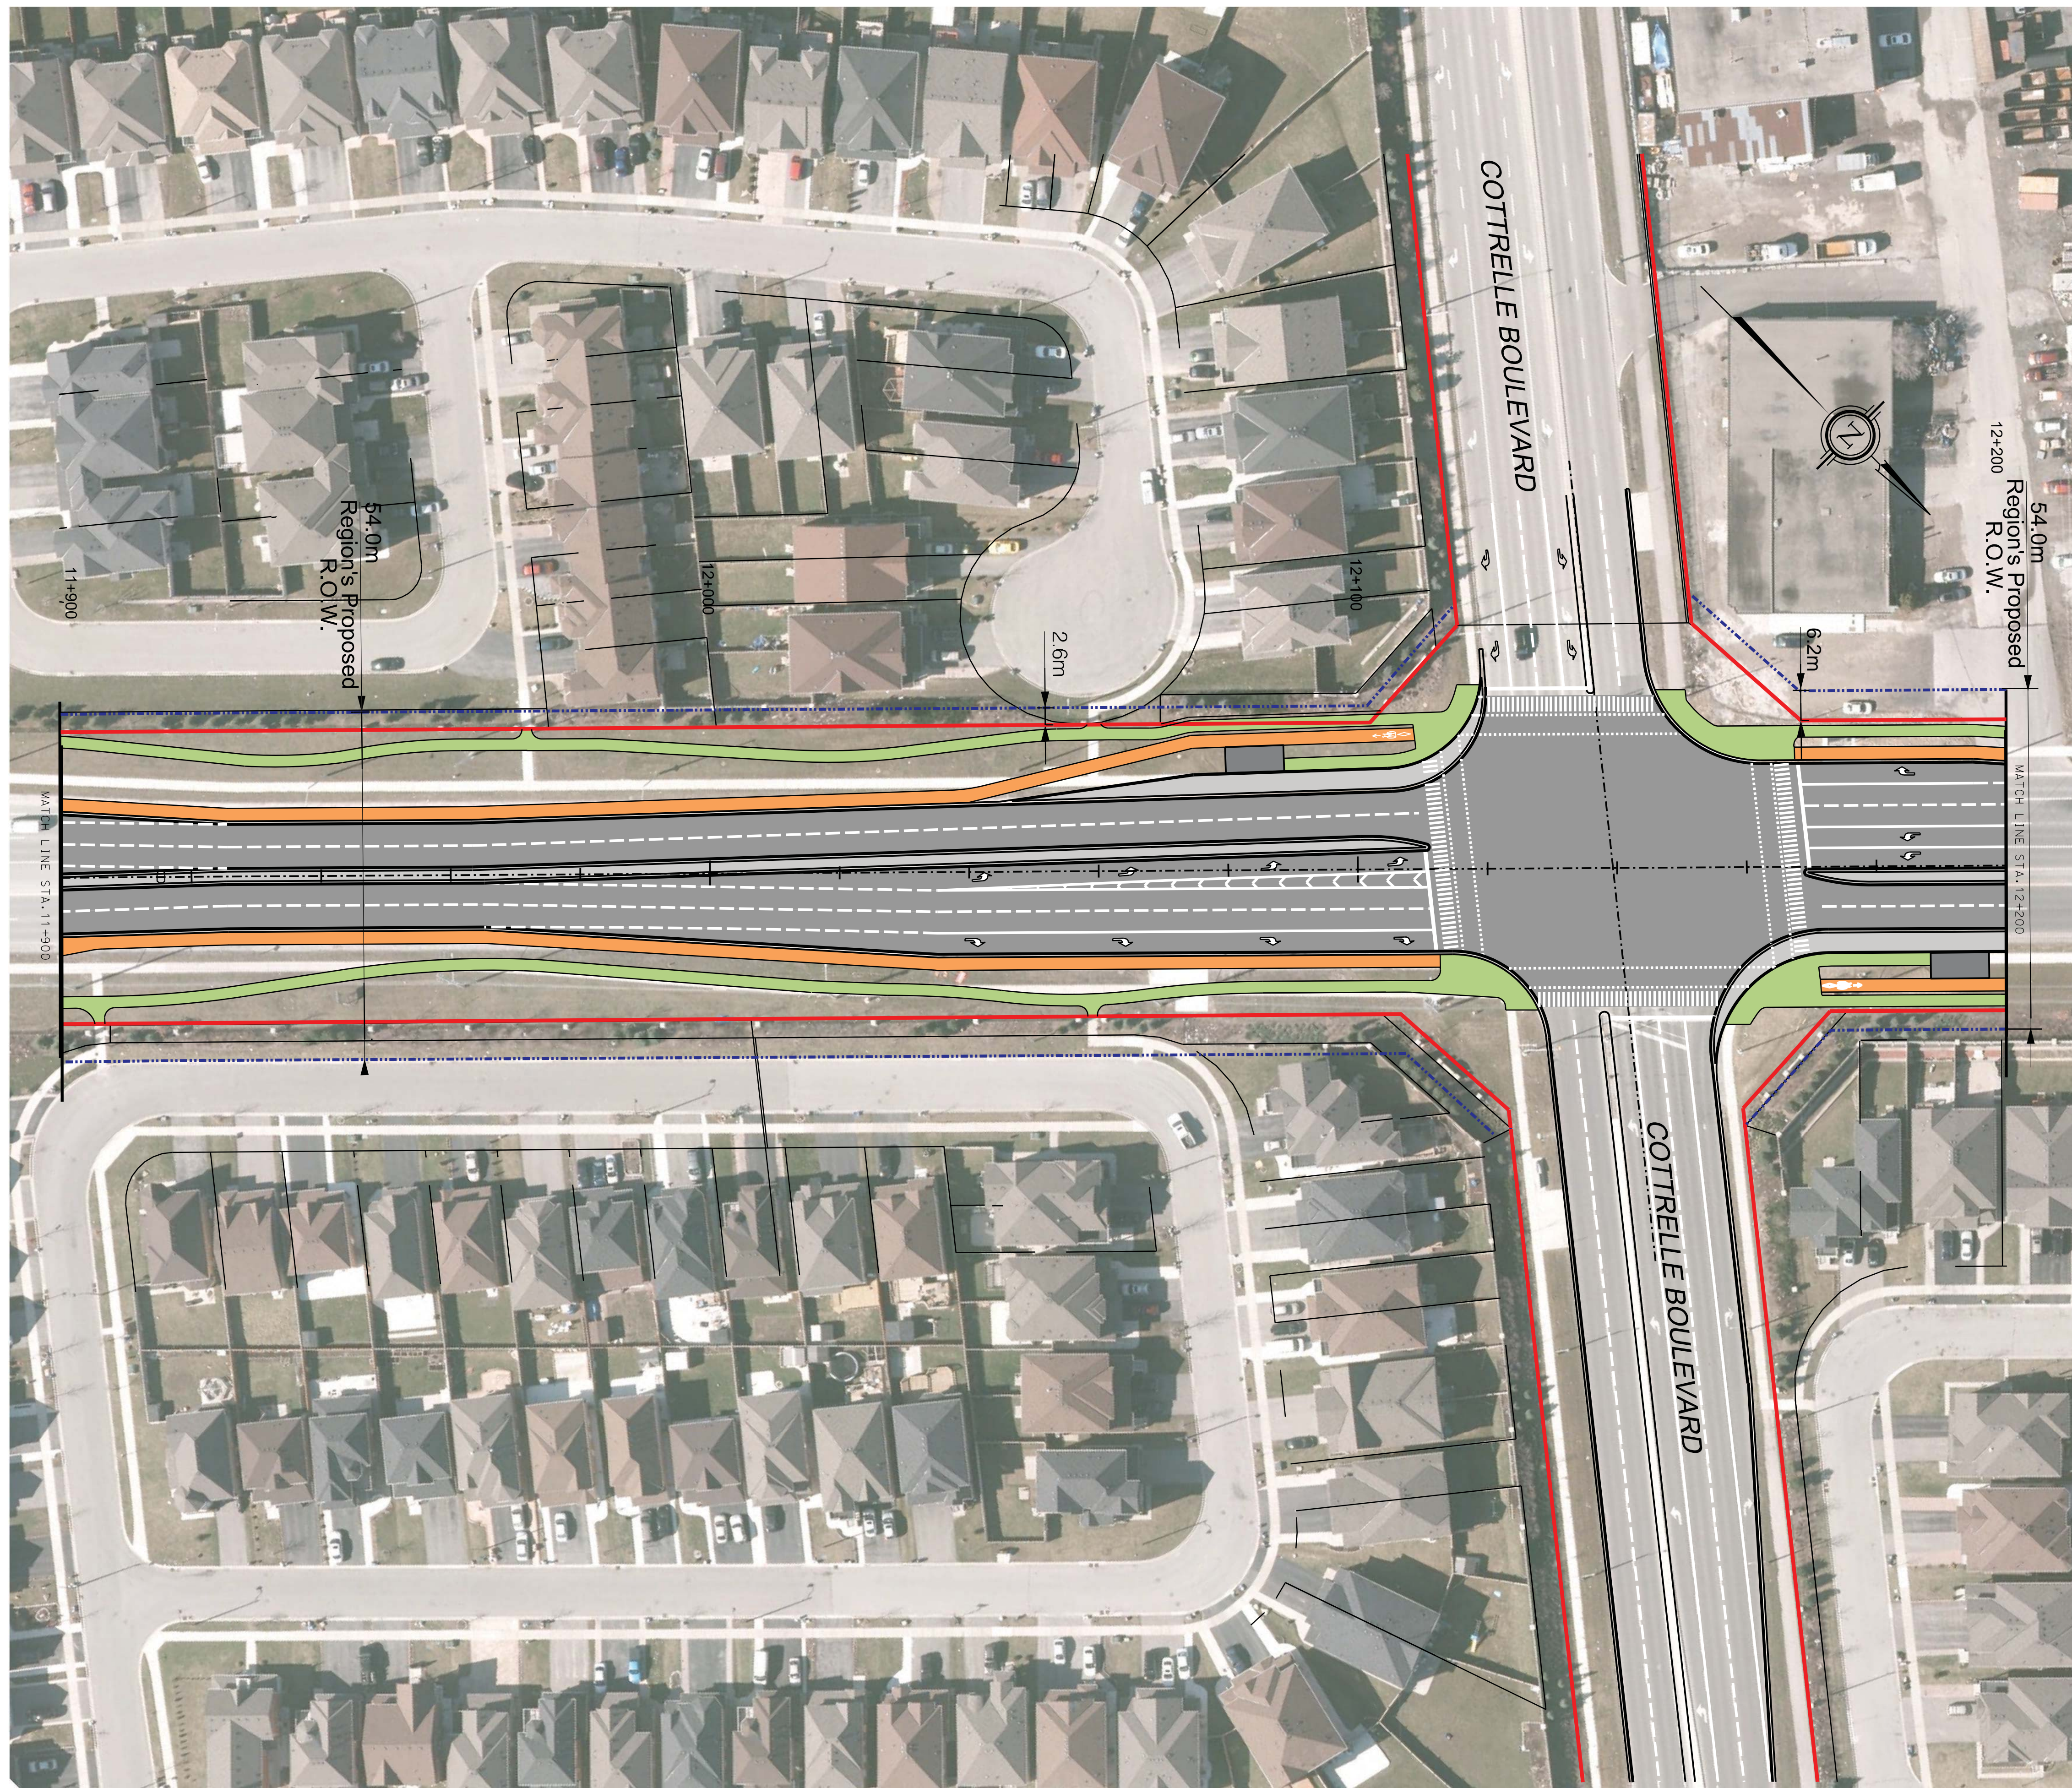


SERVICE DATA					
SERVICE	DATE	INIT.	SERVICE	DATE	INIT.
SAN SEWERS			GAS MAINS		
STORM SEWERS			BELL U/G CABLE		
WATER MAINS			HYDRO U/G CABLE		
TRANSIT			HYDRO ONE		
PARKS & REC.			CTV		
ONT. CLEAN WATER			COMMUNIC. CABLES		

REVISIONS		
DATE	DETAILS	INIT.
AUG. 10, 2016	SUBMITTED FOR FINAL ESR	SS

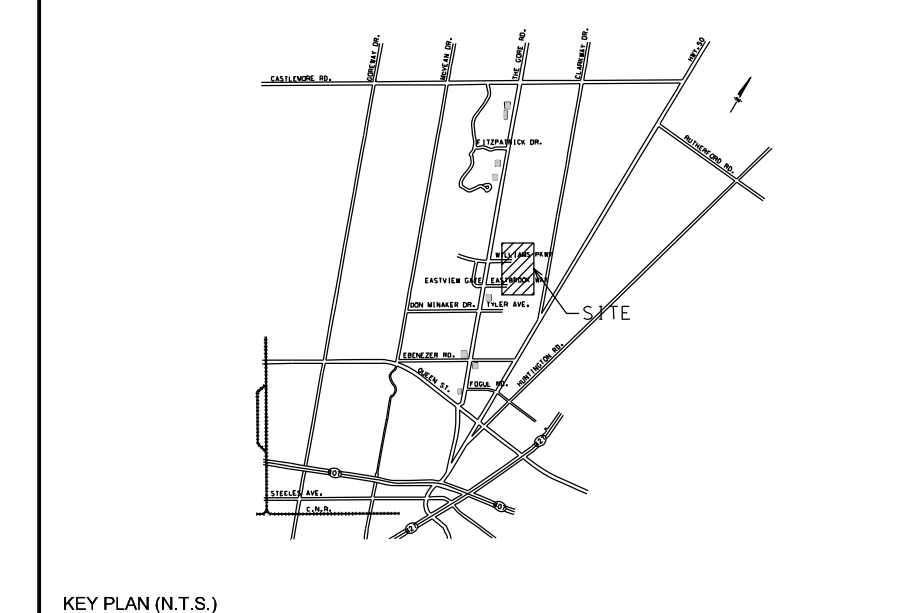

LEGEND

- CYCLE TRACK
- SIDEWALK
- MULTI-USE TRAIL (MUT)
- BUS STOP
- EXISTING ROW
- PROPOSED ROW FOR FUTURE DEVELOPMENT

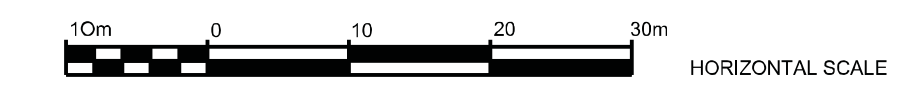


This drawing has been prepared for the use of AECOM's client and may not be used, reproduced or altered in any way without the express written consent of AECOM and its client. AECOM shall not be liable for any damages, including consequential damages, arising from the use of this drawing without AECOM's express written consent. Do not scale this document. All measurements shall be obtained from stated dimensions.

Designed by Chkd Approved by




THE GORE ROAD
 (200m NORTH OF QUEEN STREET TO CASTLEMORE DRIVE)
 NEW CONSTRUCTION
 Sta. 11 + 900 To Sta. 12 + 200

CAD Area	Area	Project No.	60311637
Checked by	A.N.	Drawn by	J.K.
Date	MARCH 2017	Sheet	6 of 14
			Plan No. NC-06

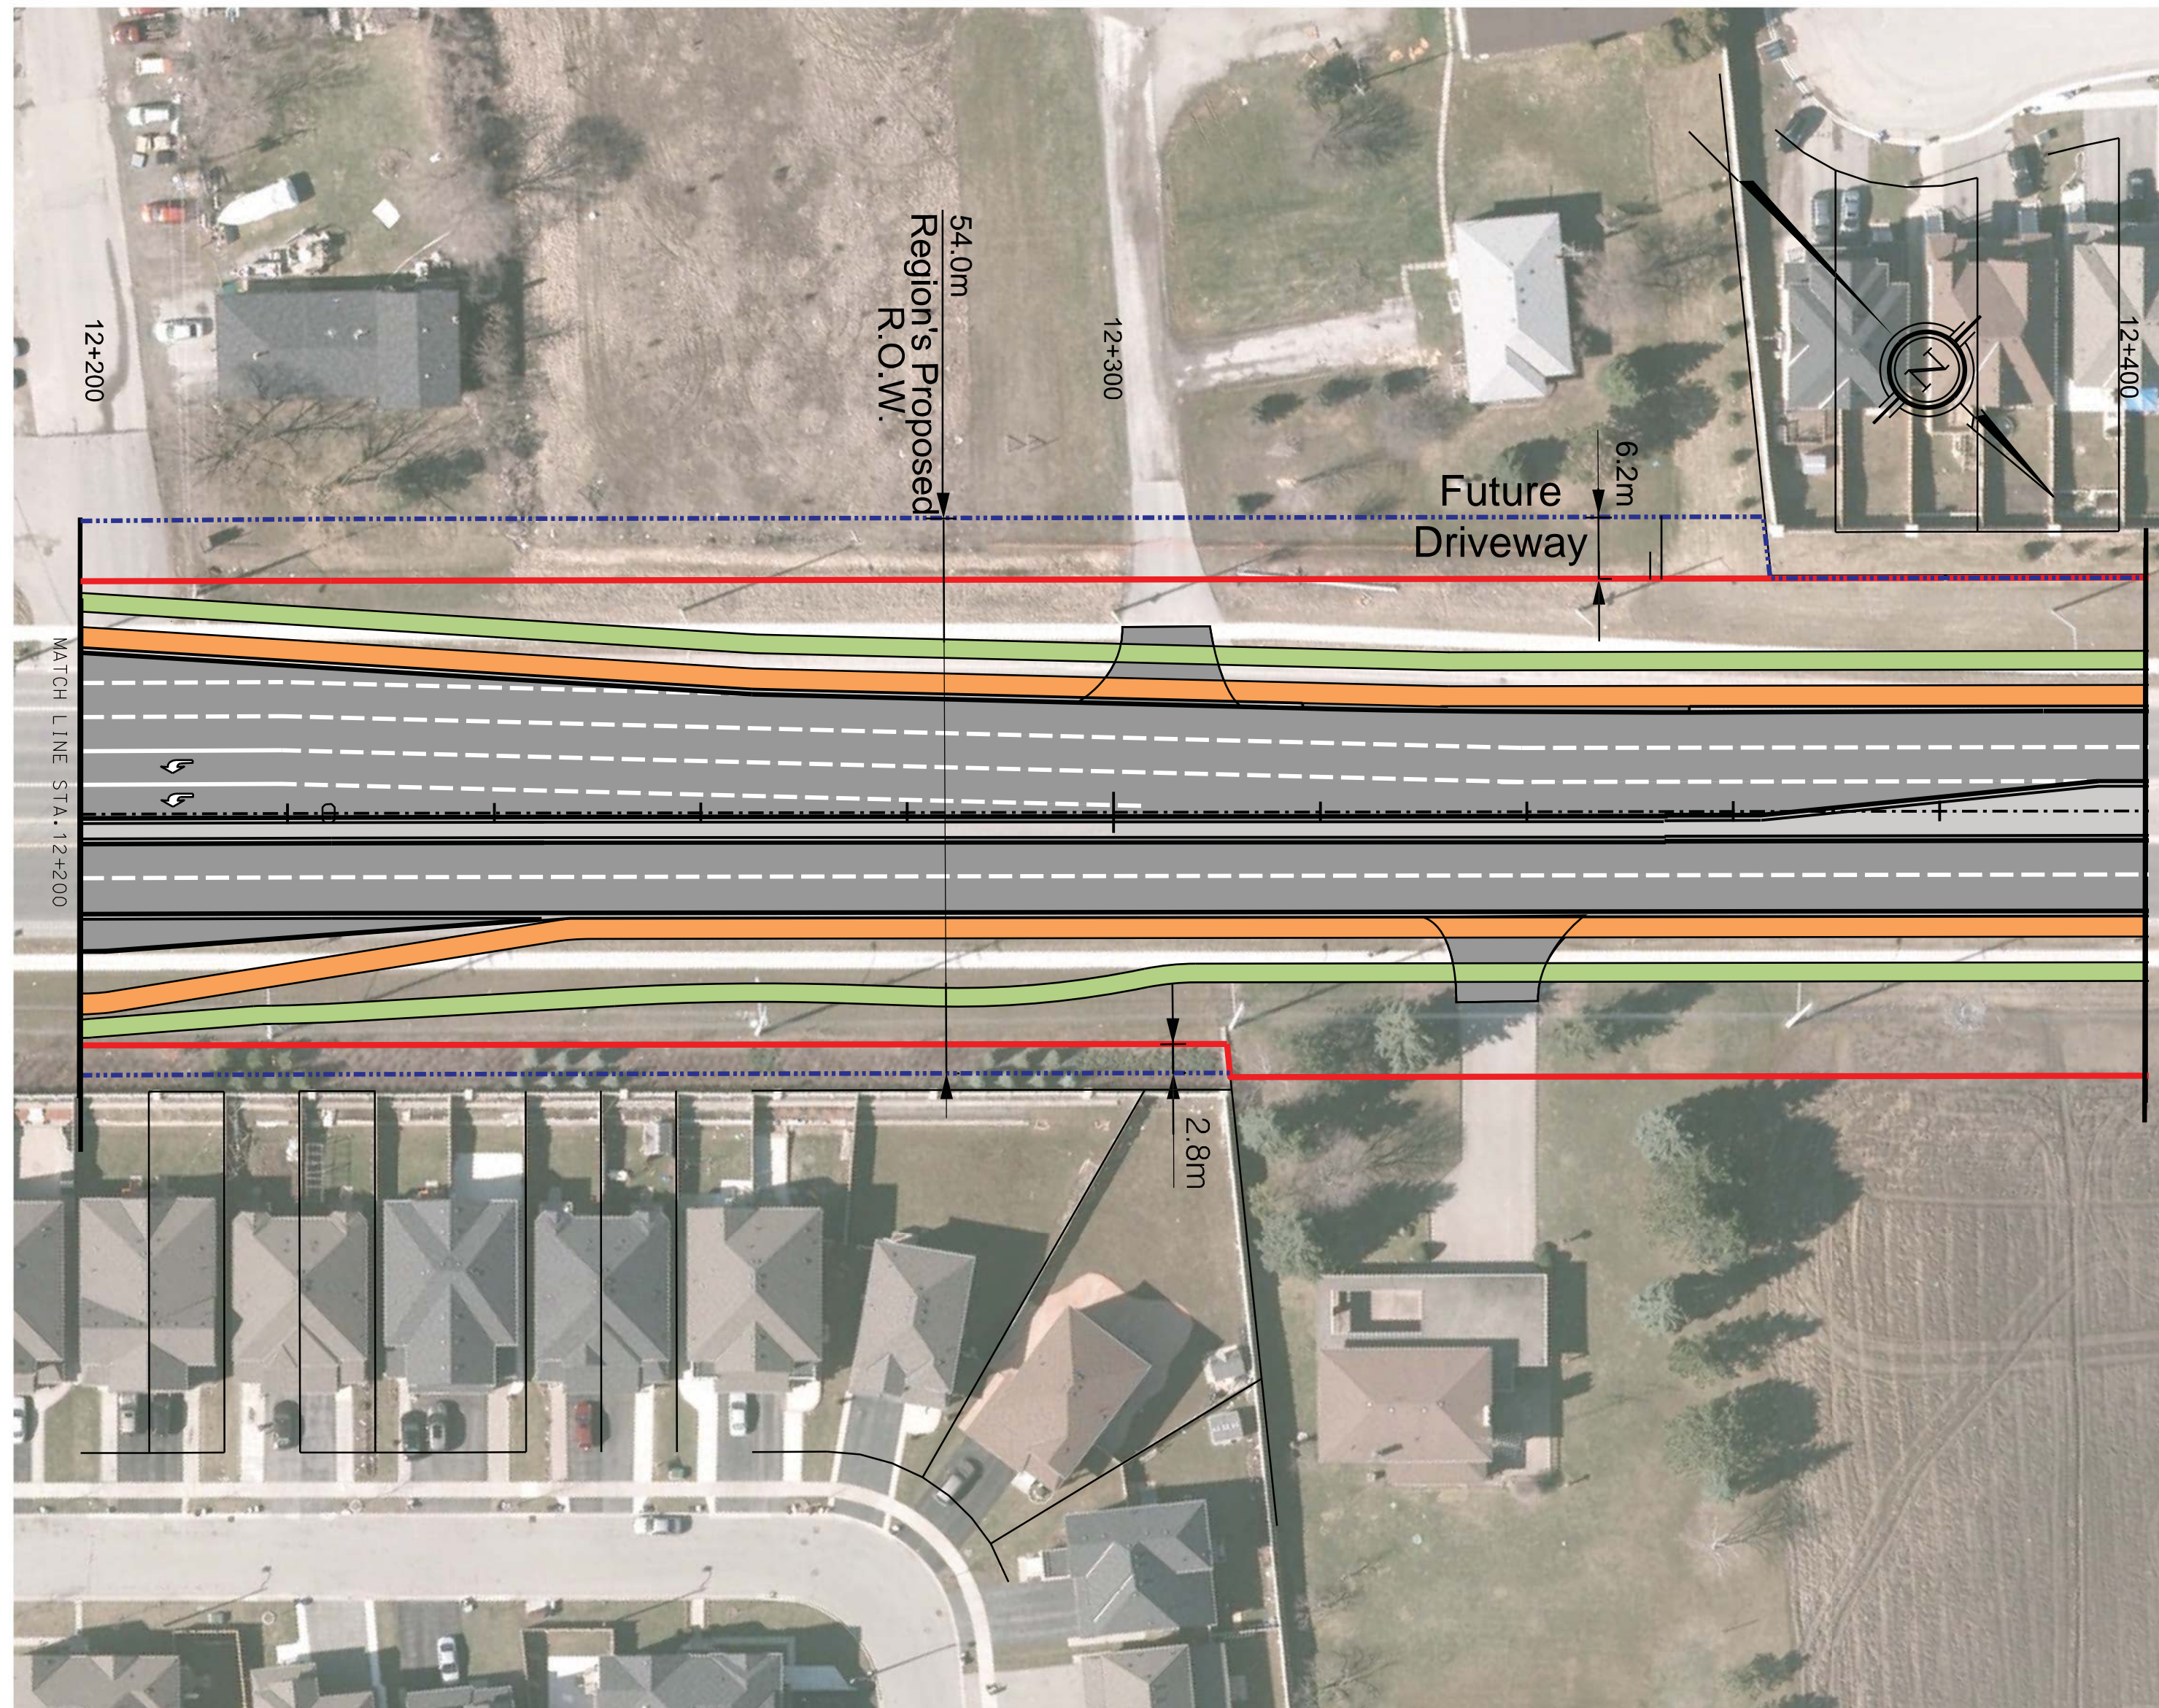

SERVICE DATA					
SERVICE	DATE	INIT.	SERVICE	DATE	INIT.
SAN SEWERS			GAS MAINS		
STORM SEWERS			BELL U/G CABLE		
WATERMAINS			HYDRO U/G CABLE		
TRANSIT			HYDRO ONE		
PARKS & REC.			CTV		
ONT. CLEAN WATER			COMMUNIC. CABLES		

REVISIONS		
DATE	DETAILS	INIT.
AUG. 10, 2016	SUBMITTED FOR FINAL ESR	SS

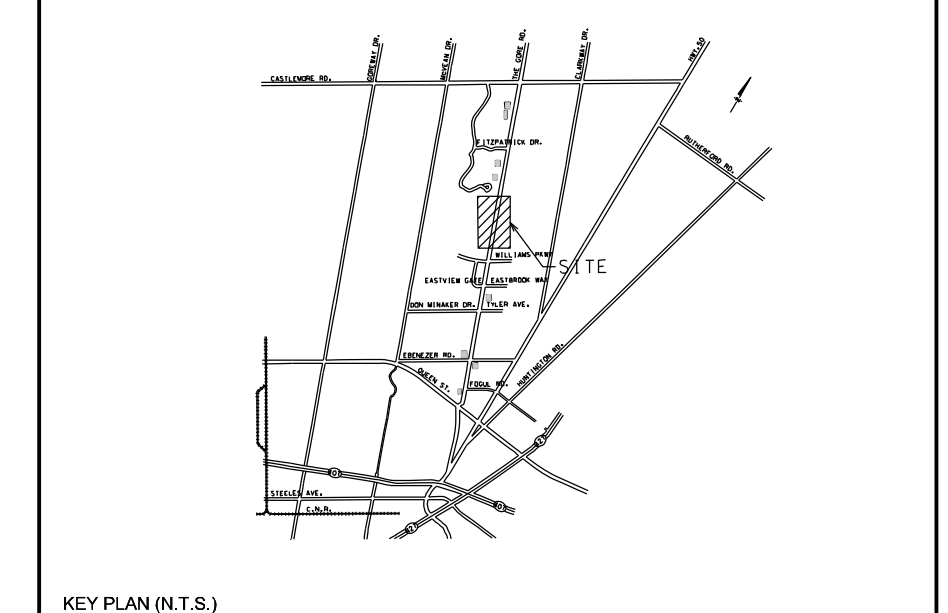

LEGEND

- CYCLE TRACK
- SIDEWALK
- MULTI-USE TRAIL (MUT)
- BUS STOP
- EXISTING ROW
- PROPOSED ROW FOR FUTURE DEVELOPMENT



This drawing has been prepared for the use of AECOM's client and may not be used, reproduced or altered in any way without the express written consent of AECOM and its client. It is intended to be used for the purposes stated and AECOM does not accept any liability whatsoever for any party that uses this drawing without AECOM's express written consent.


Do not scale this document. All measurements must be obtained from stated dimensions.

Designed by _____ Chkd _____ Approved by _____




THE GORE ROAD
 (200m NORTH OF QUEEN STREET TO CASTLEMORE DRIVE)
NEW CONSTRUCTION

CAD Area	Area	Project No.
Checked by A.N.	Drawn by J.K.	60311637
Date MARCH 2017	Sheet 7 of 14	Plan No. NC-07

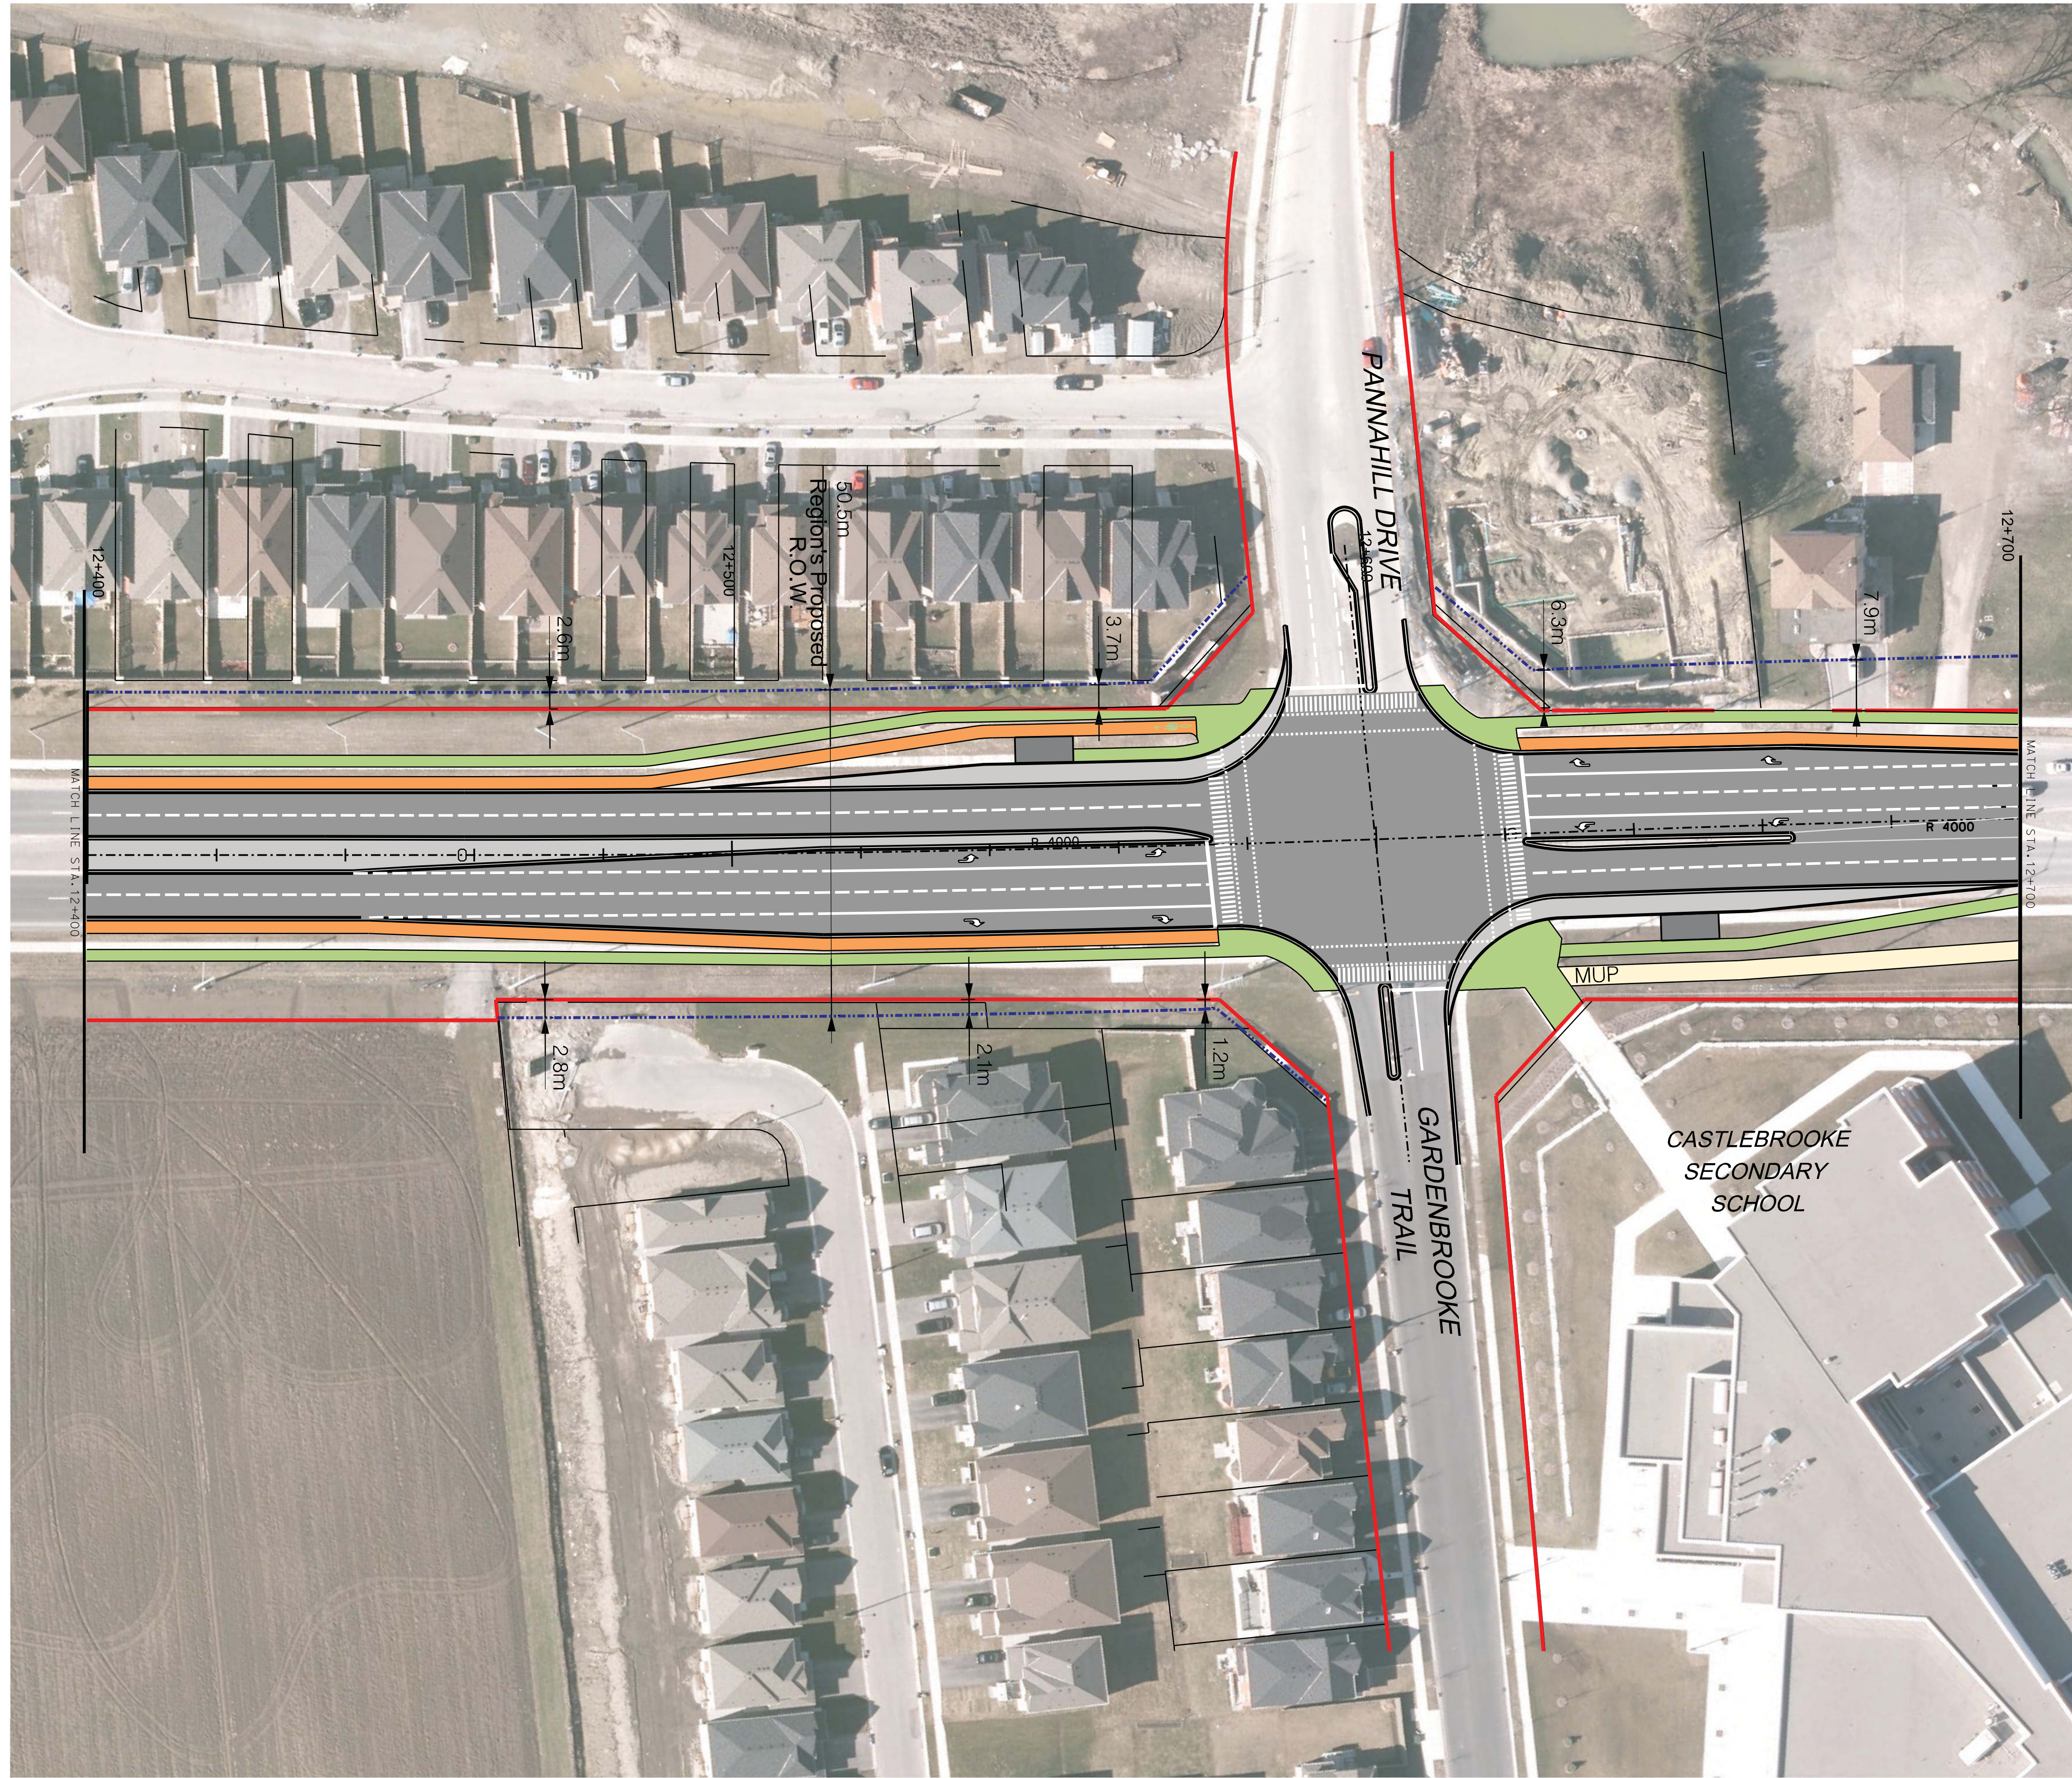


SERVICE DATA					
SERVICE	DATE	INIT.	SERVICE	DATE	INIT.
SAN SEWERS			GAS MAINS		
STORM SEWERS			BELL LUG CABLE		
WATERMAINS			HYDRO LUG CABLE		
TRANSIT			HYDRO ONE		
PARKS & REC.			CTV		
ONT. CLEAN WATER			COMMUNIC. CABLES		

REVISIONS		
DATE	DETAILS	INIT.
AUG. 10, 2016	SUBMITTED FOR FINAL ESR	SS

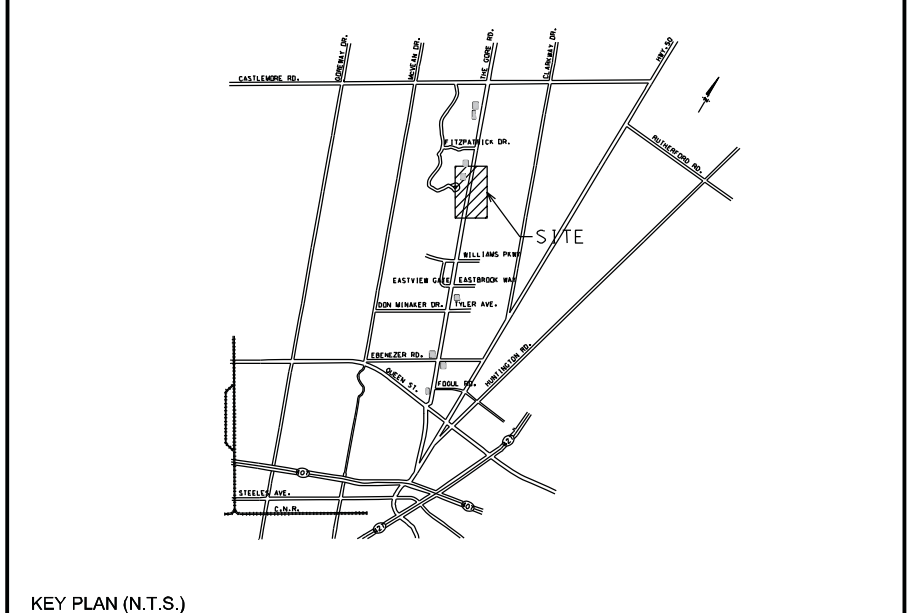

- LEGEND**
- CYCLE TRACK
 - SIDEWALK
 - MULTI-USE TRAIL (MUT)
 - BUS STOP
 - EXISTING ROW
 - PROPOSED ROW FOR FUTURE DEVELOPMENT

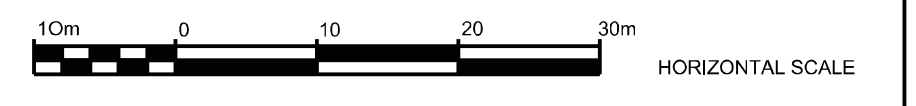

This drawing has been prepared for the use of AECOM's client and may not be used, reproduced or altered in any way without the prior written consent of AECOM and its client. It is provided for the use of the client and is not to be used for any other purpose. AECOM does not warrant, represent or make any liability whatsoever, to any party that may be affected by this drawing without AECOM's express written consent.

Do not scale this document. All dimensions must be obtained from stated dimensions.

Designed by _____ Chkd. _____ Approved by _____




THE GORE ROAD
 (200m NORTH OF QUEEN STREET TO CASTLEMORE DRIVE)

NEW CONSTRUCTION


Sta. 12 + 400 To Sta. 12 + 700

CAD Area	Area	Project No.	60311637
Checked by	A.N.	Drawn by	J.K.
Date	MARCH 2017	Sheet	8 of 14
		Plan No.	NC-08

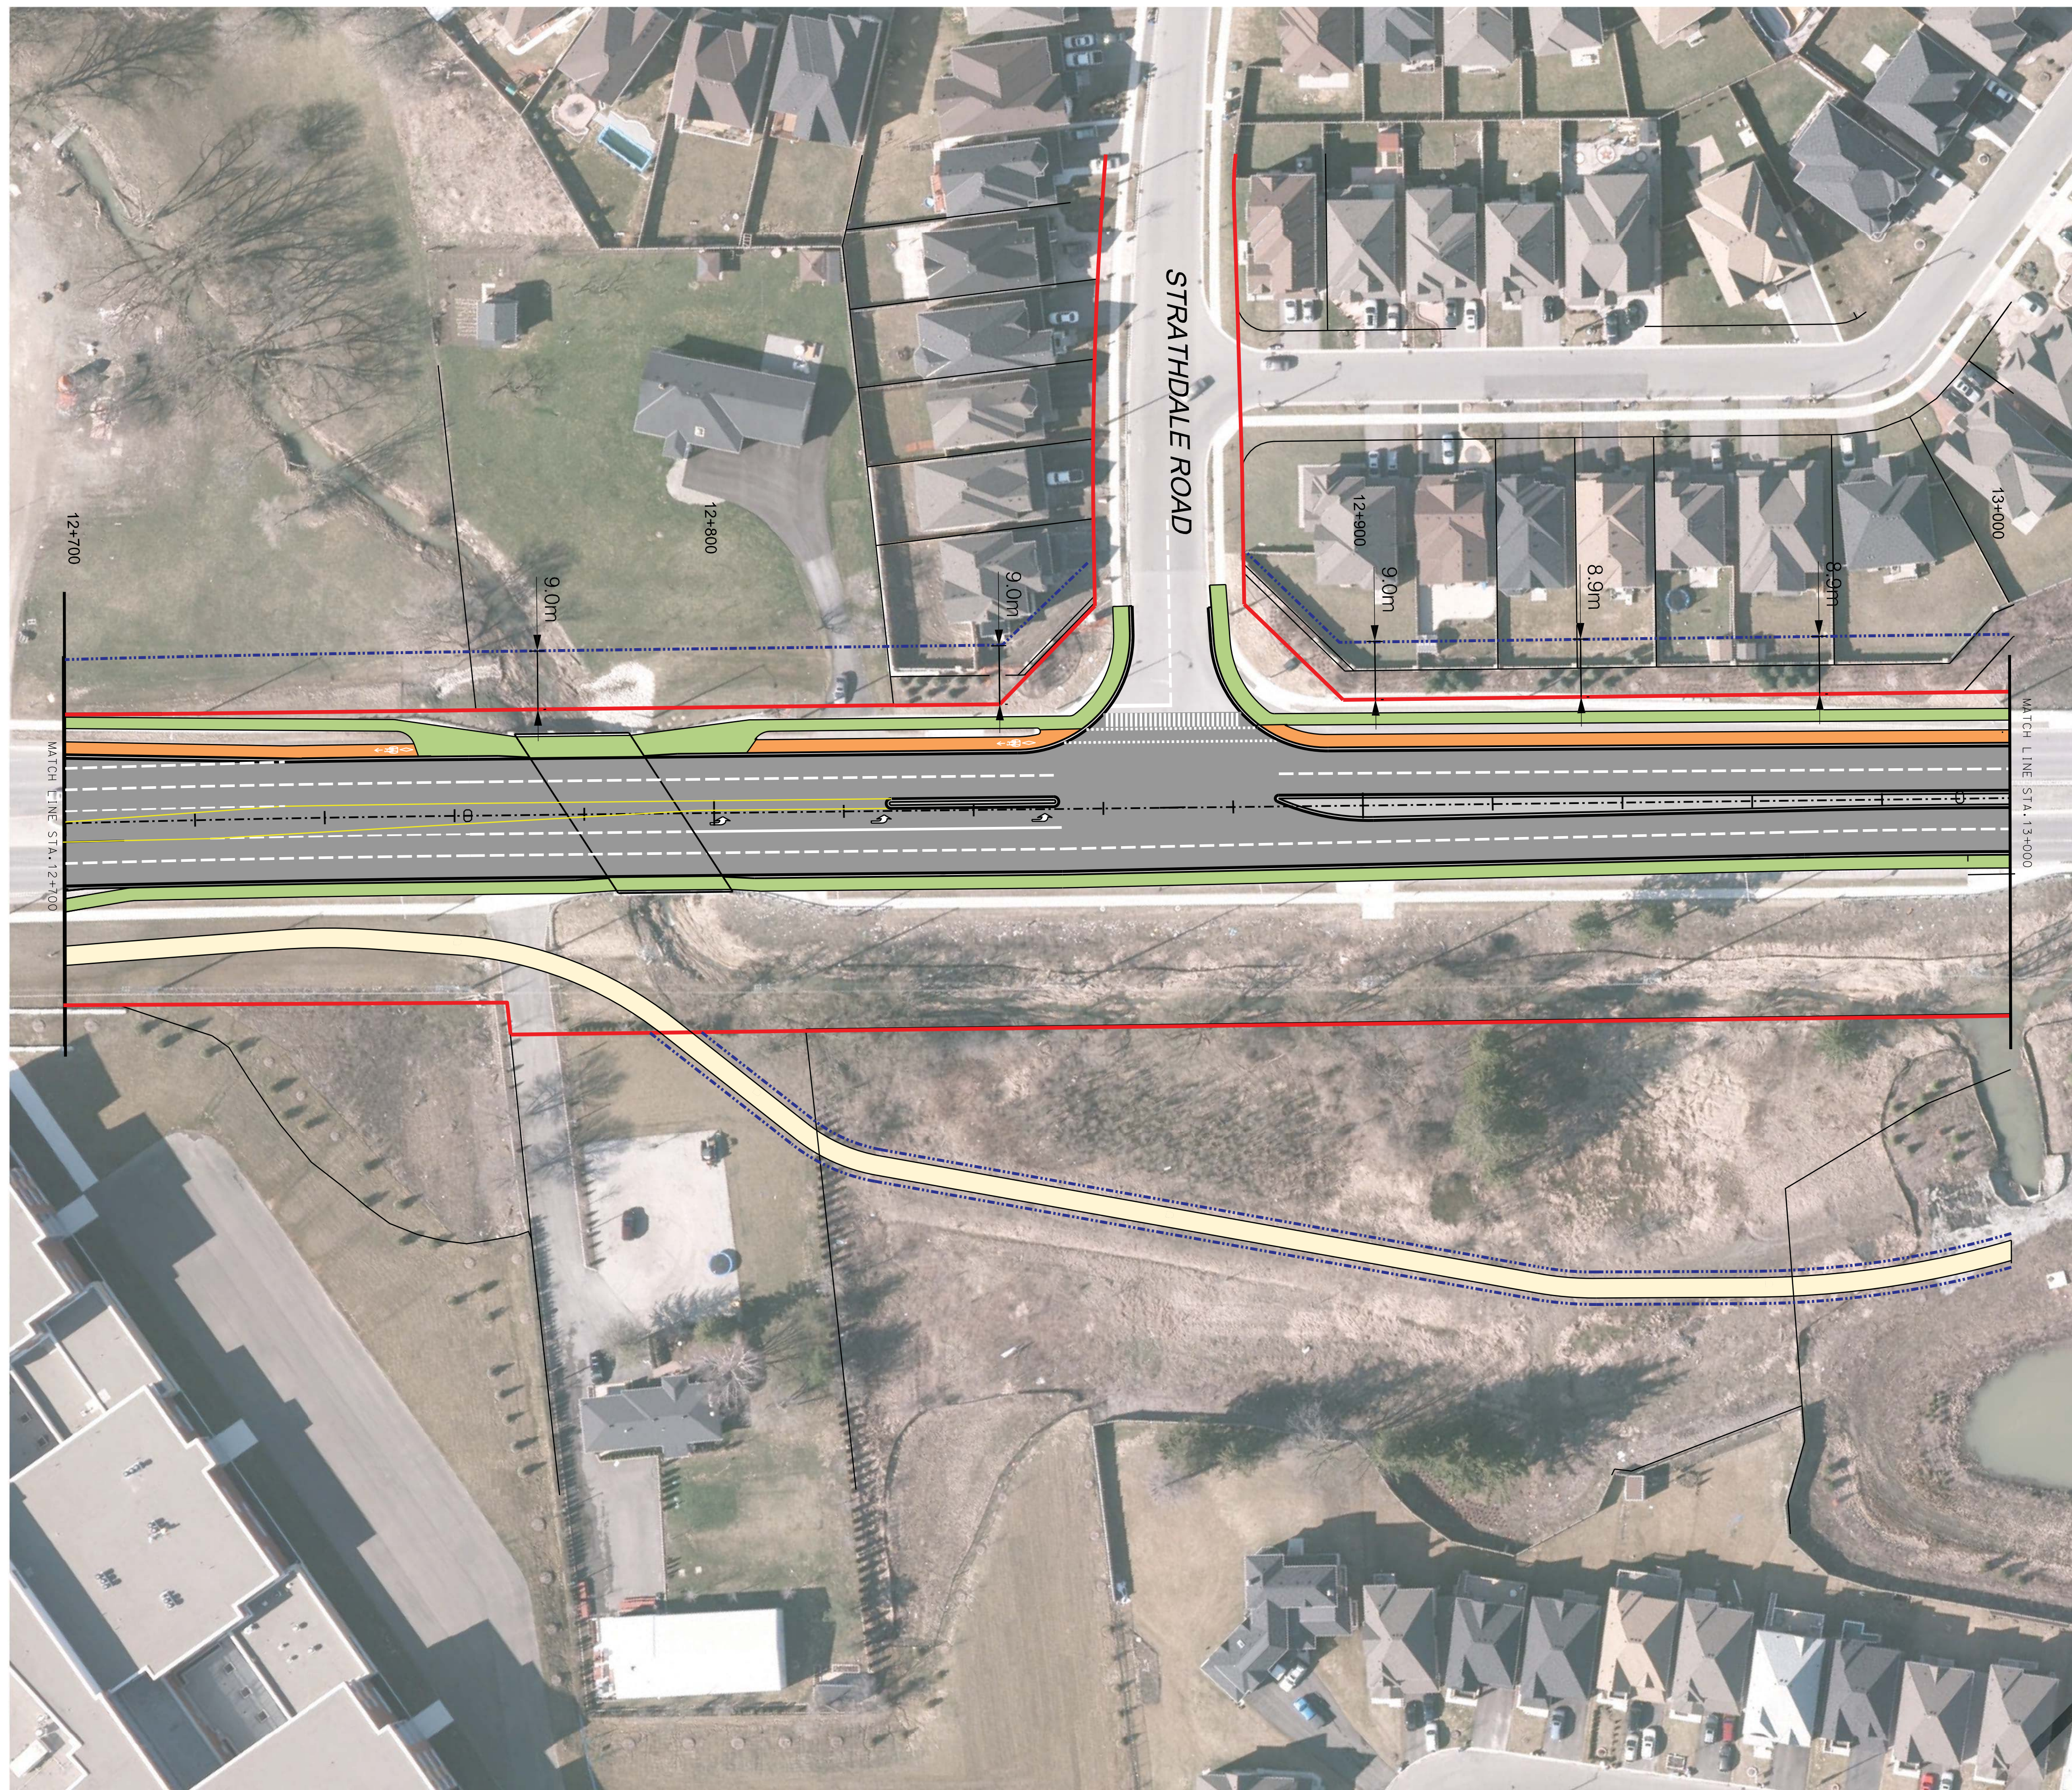


SERVICE DATA					
SERVICE	DATE	INIT.	SERVICE	DATE	INIT.
SAN SEWERS			GAS MAINS		
STORM SEWERS			BELL LUG CABLE		
WATERMAINS			HYDRO LUG CABLE		
TRANSIT			HYDRO ONE		
PARKS & REC.			CTV		
ONT. CLEAN WATER			COMMUNIC. CABLES		

REVISIONS		
DATE	DETAILS	INIT.
AUG. 10, 2016	SUBMITTED FOR FINAL ESR	SS

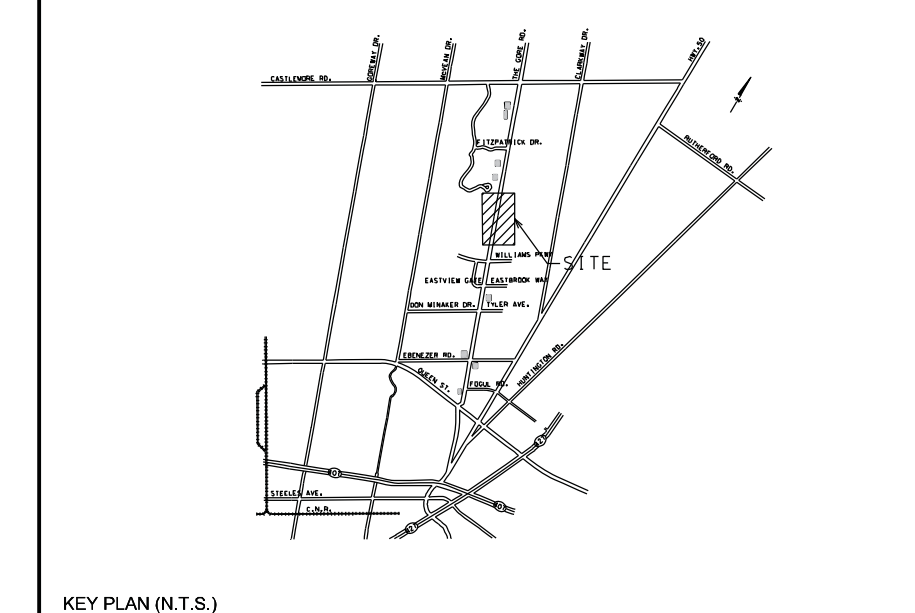

- LEGEND**
- CYCLE TRACK
 - SIDEWALK
 - MULTI-USE TRAIL (MUT)
 - BUS STOP
 - EXISTING ROW
 - PROPOSED ROW FOR FUTURE DEVELOPMENT

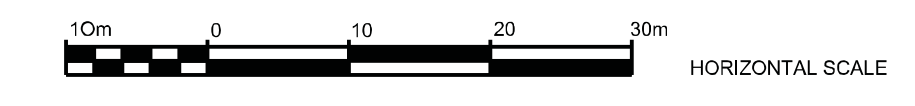


This drawing has been prepared for the use of AECOM's client and may not be used, reproduced or altered in any way without the express written consent of AECOM and its client. AECOM does not accept any liability for any errors or omissions, and shall not be responsible for any third party's reliance on this drawing without AECOM's express written consent. Do not scale this document. All measurements shall be obtained from stated dimensions.

Designed by _____ Chkd _____ Approved by _____




THE GORE ROAD
 (200m NORTH OF QUEEN STREET TO CASTLEMORE DRIVE)
 NEW CONSTRUCTION
 Sta. 12+700 To Sta. 13+000

CAD Area	Area	Project No.	60311637
Checked by	A.N.	Drawn by	J.K.
Date	MARCH 2017	Sheet	9 of 14
			NC-09

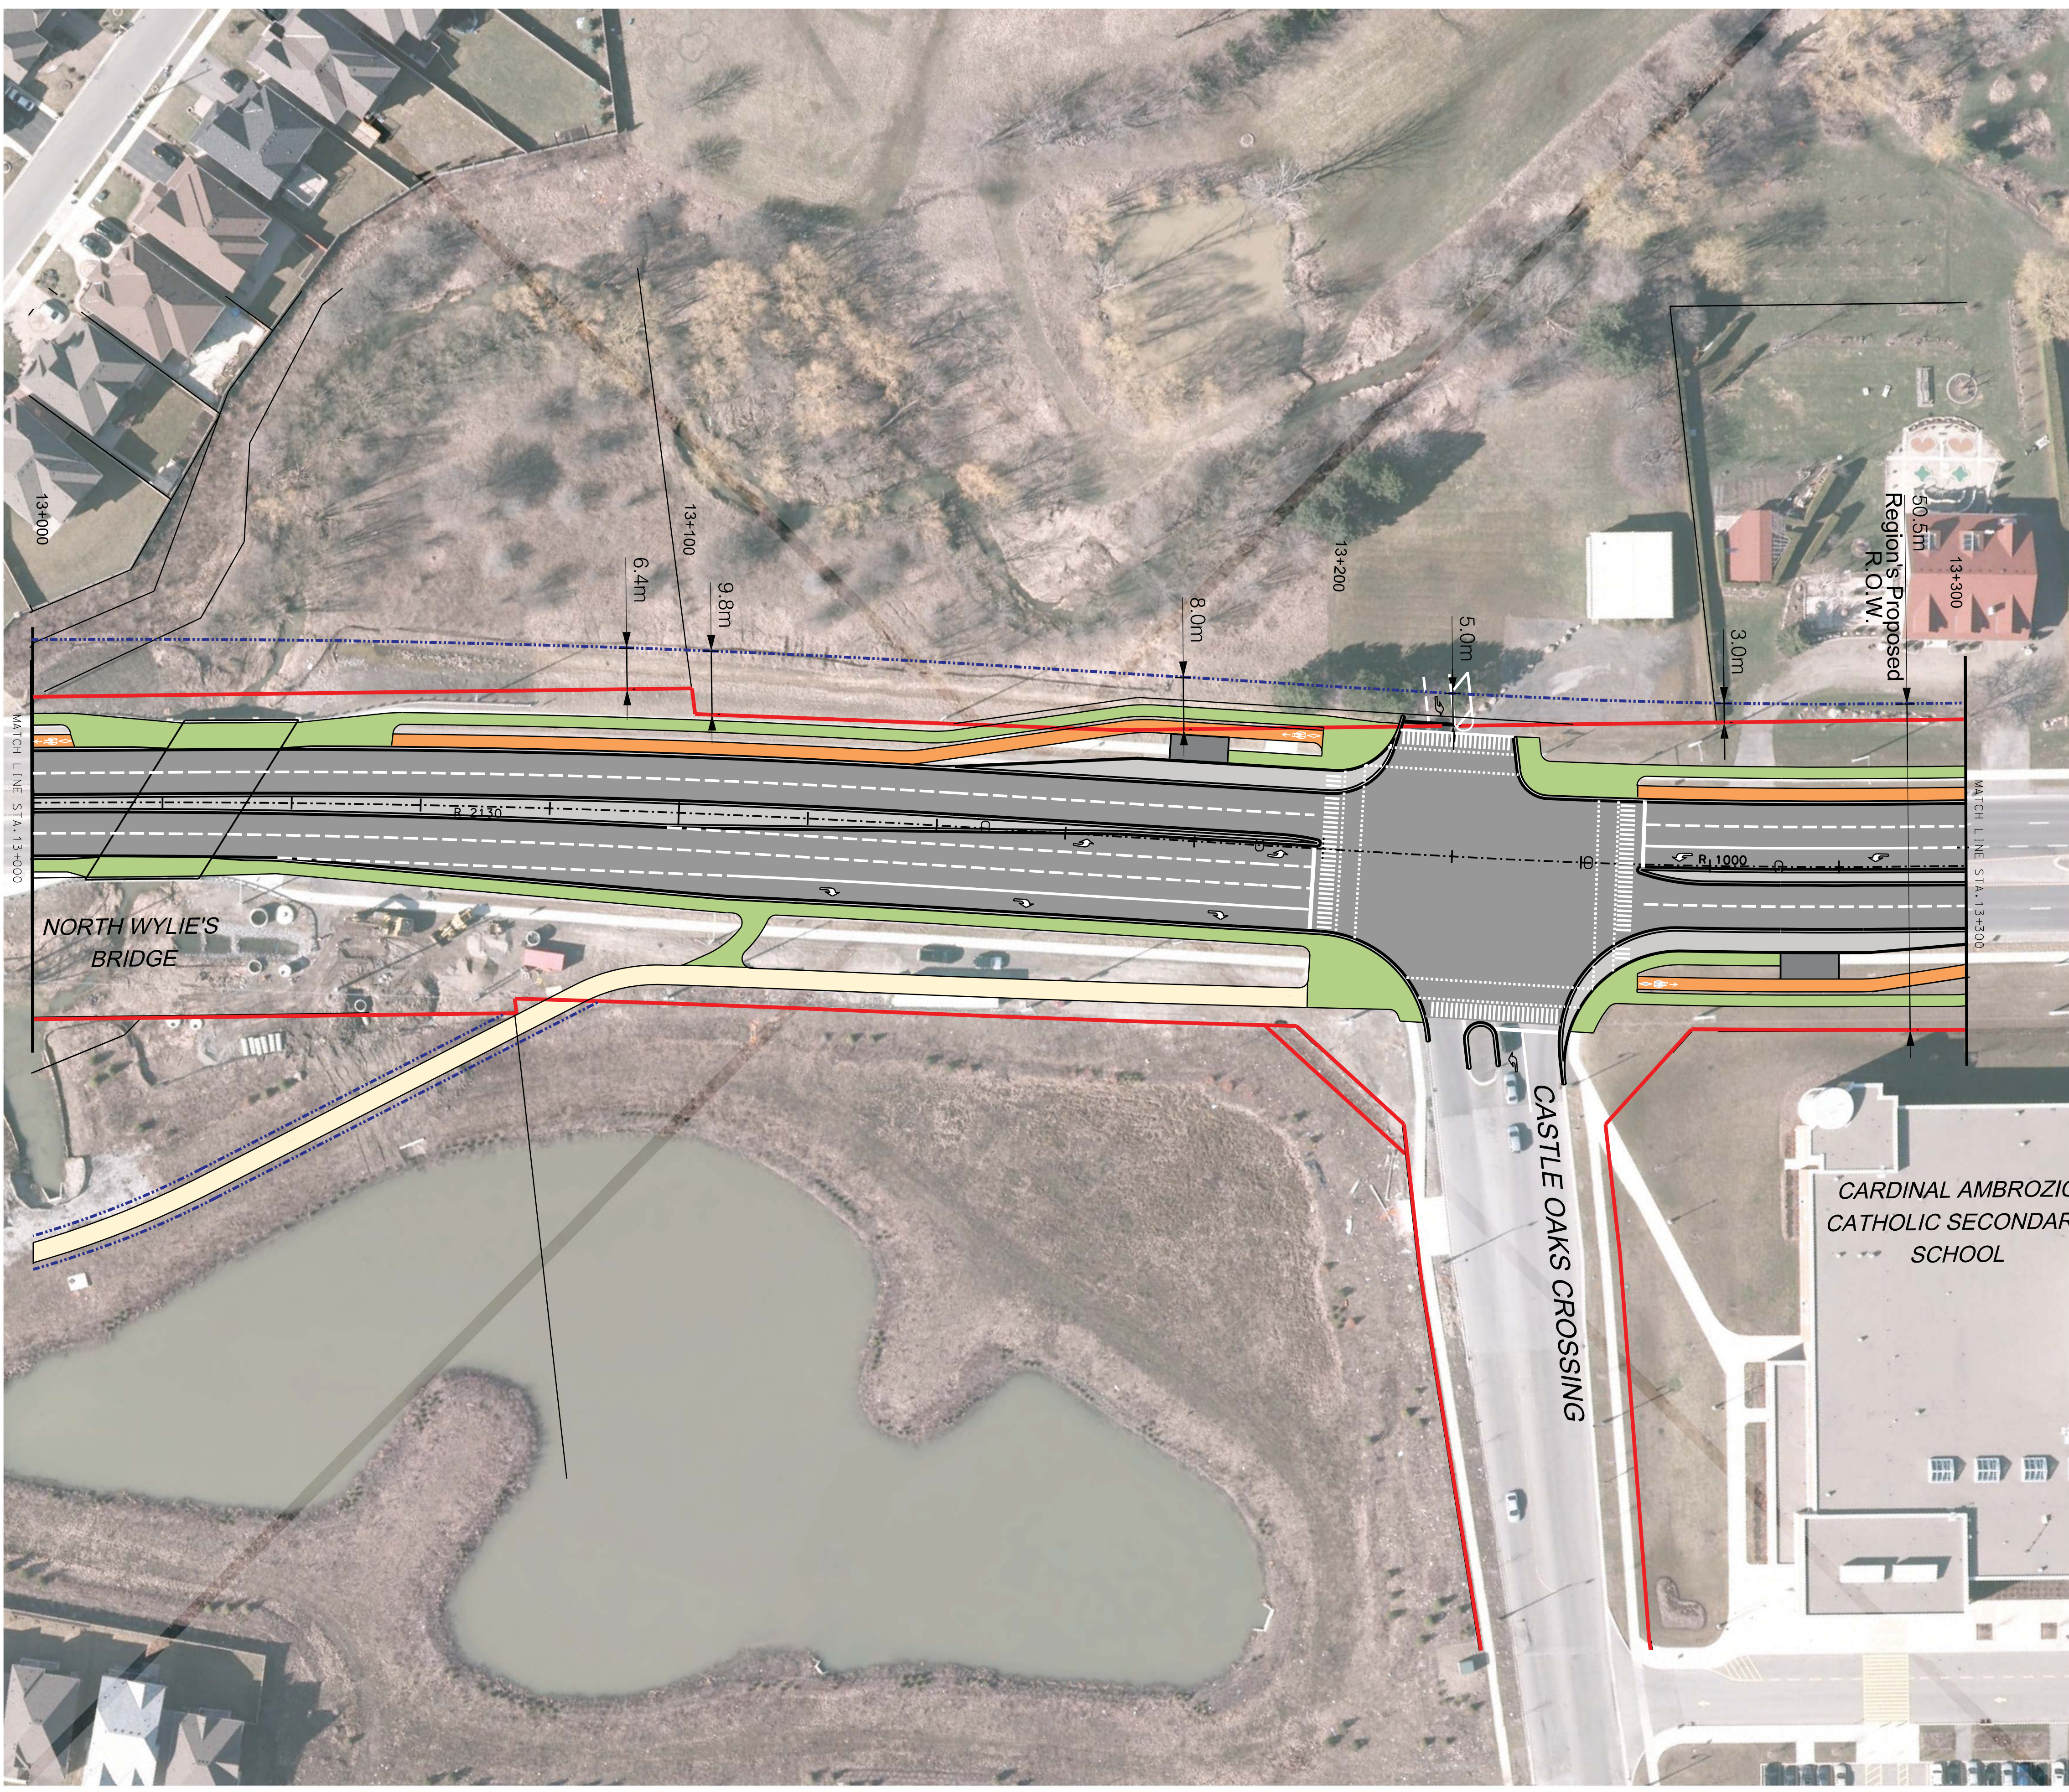

SERVICE DATA					
SERVICE	DATE	INIT.	SERVICE	DATE	INIT.
SAN SEWERS			GAS MAINS		
STORM SEWERS			BELL LUG CABLE		
WATERMAINS			HYDRO LUG CABLE		
TRANSIT			HYDRO ONE		
PARKS & REC.			CTV		
CONT. CLEAN WATER			COMMUNIC. CABLES		


REVISIONS		
DATE	DETAILS	INIT.
AUG. 10, 2016	SUBMITTED FOR FINAL ESR	SS

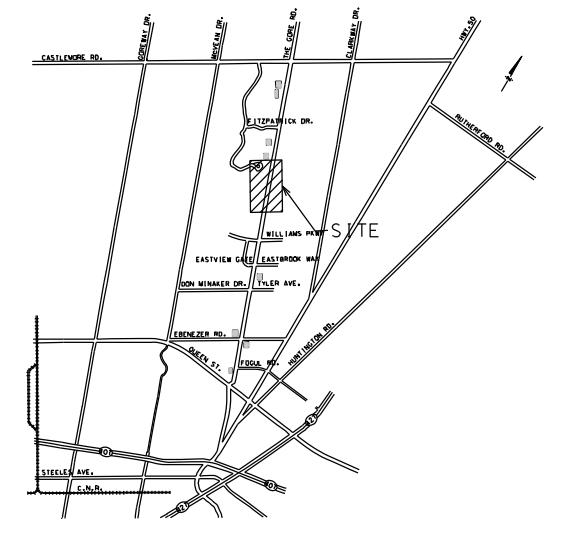

KEY PLAN (N.T.S.)

LEGEND

- CYCLE TRACK
- SIDEWALK
- MULTI-USE TRAIL (MUT)
- BUS STOP
- EXISTING ROW
- PROPOSED ROW FOR FUTURE DEVELOPMENT

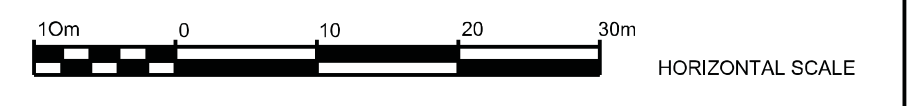


This drawing has been prepared for the use of AECOM's client and may not be used, reproduced or altered in any way without the written consent of AECOM and its client. It is intended for the use of the governmental authority responsible for the project. AECOM does not warrant, represent, or make any liability whatsoever, to any party that uses this drawing without AECOM's express written consent. Do not scale this document. All measurements shall be obtained from stated dimensions.

Designed by: Chkd: Approved by:




THE GORE ROAD
(200m NORTH OF QUEEN STREET TO CASTLEMORE DRIVE)
NEW CONSTRUCTION
Sta. 13+000 To Sta. 13+300

CAD Area	Area	Project No.	60311637
Checked by	A.N.	Drawn by	J.K.
Date	MARCH 2017	Sheet	10 of 14
		Plan No.	NC-10

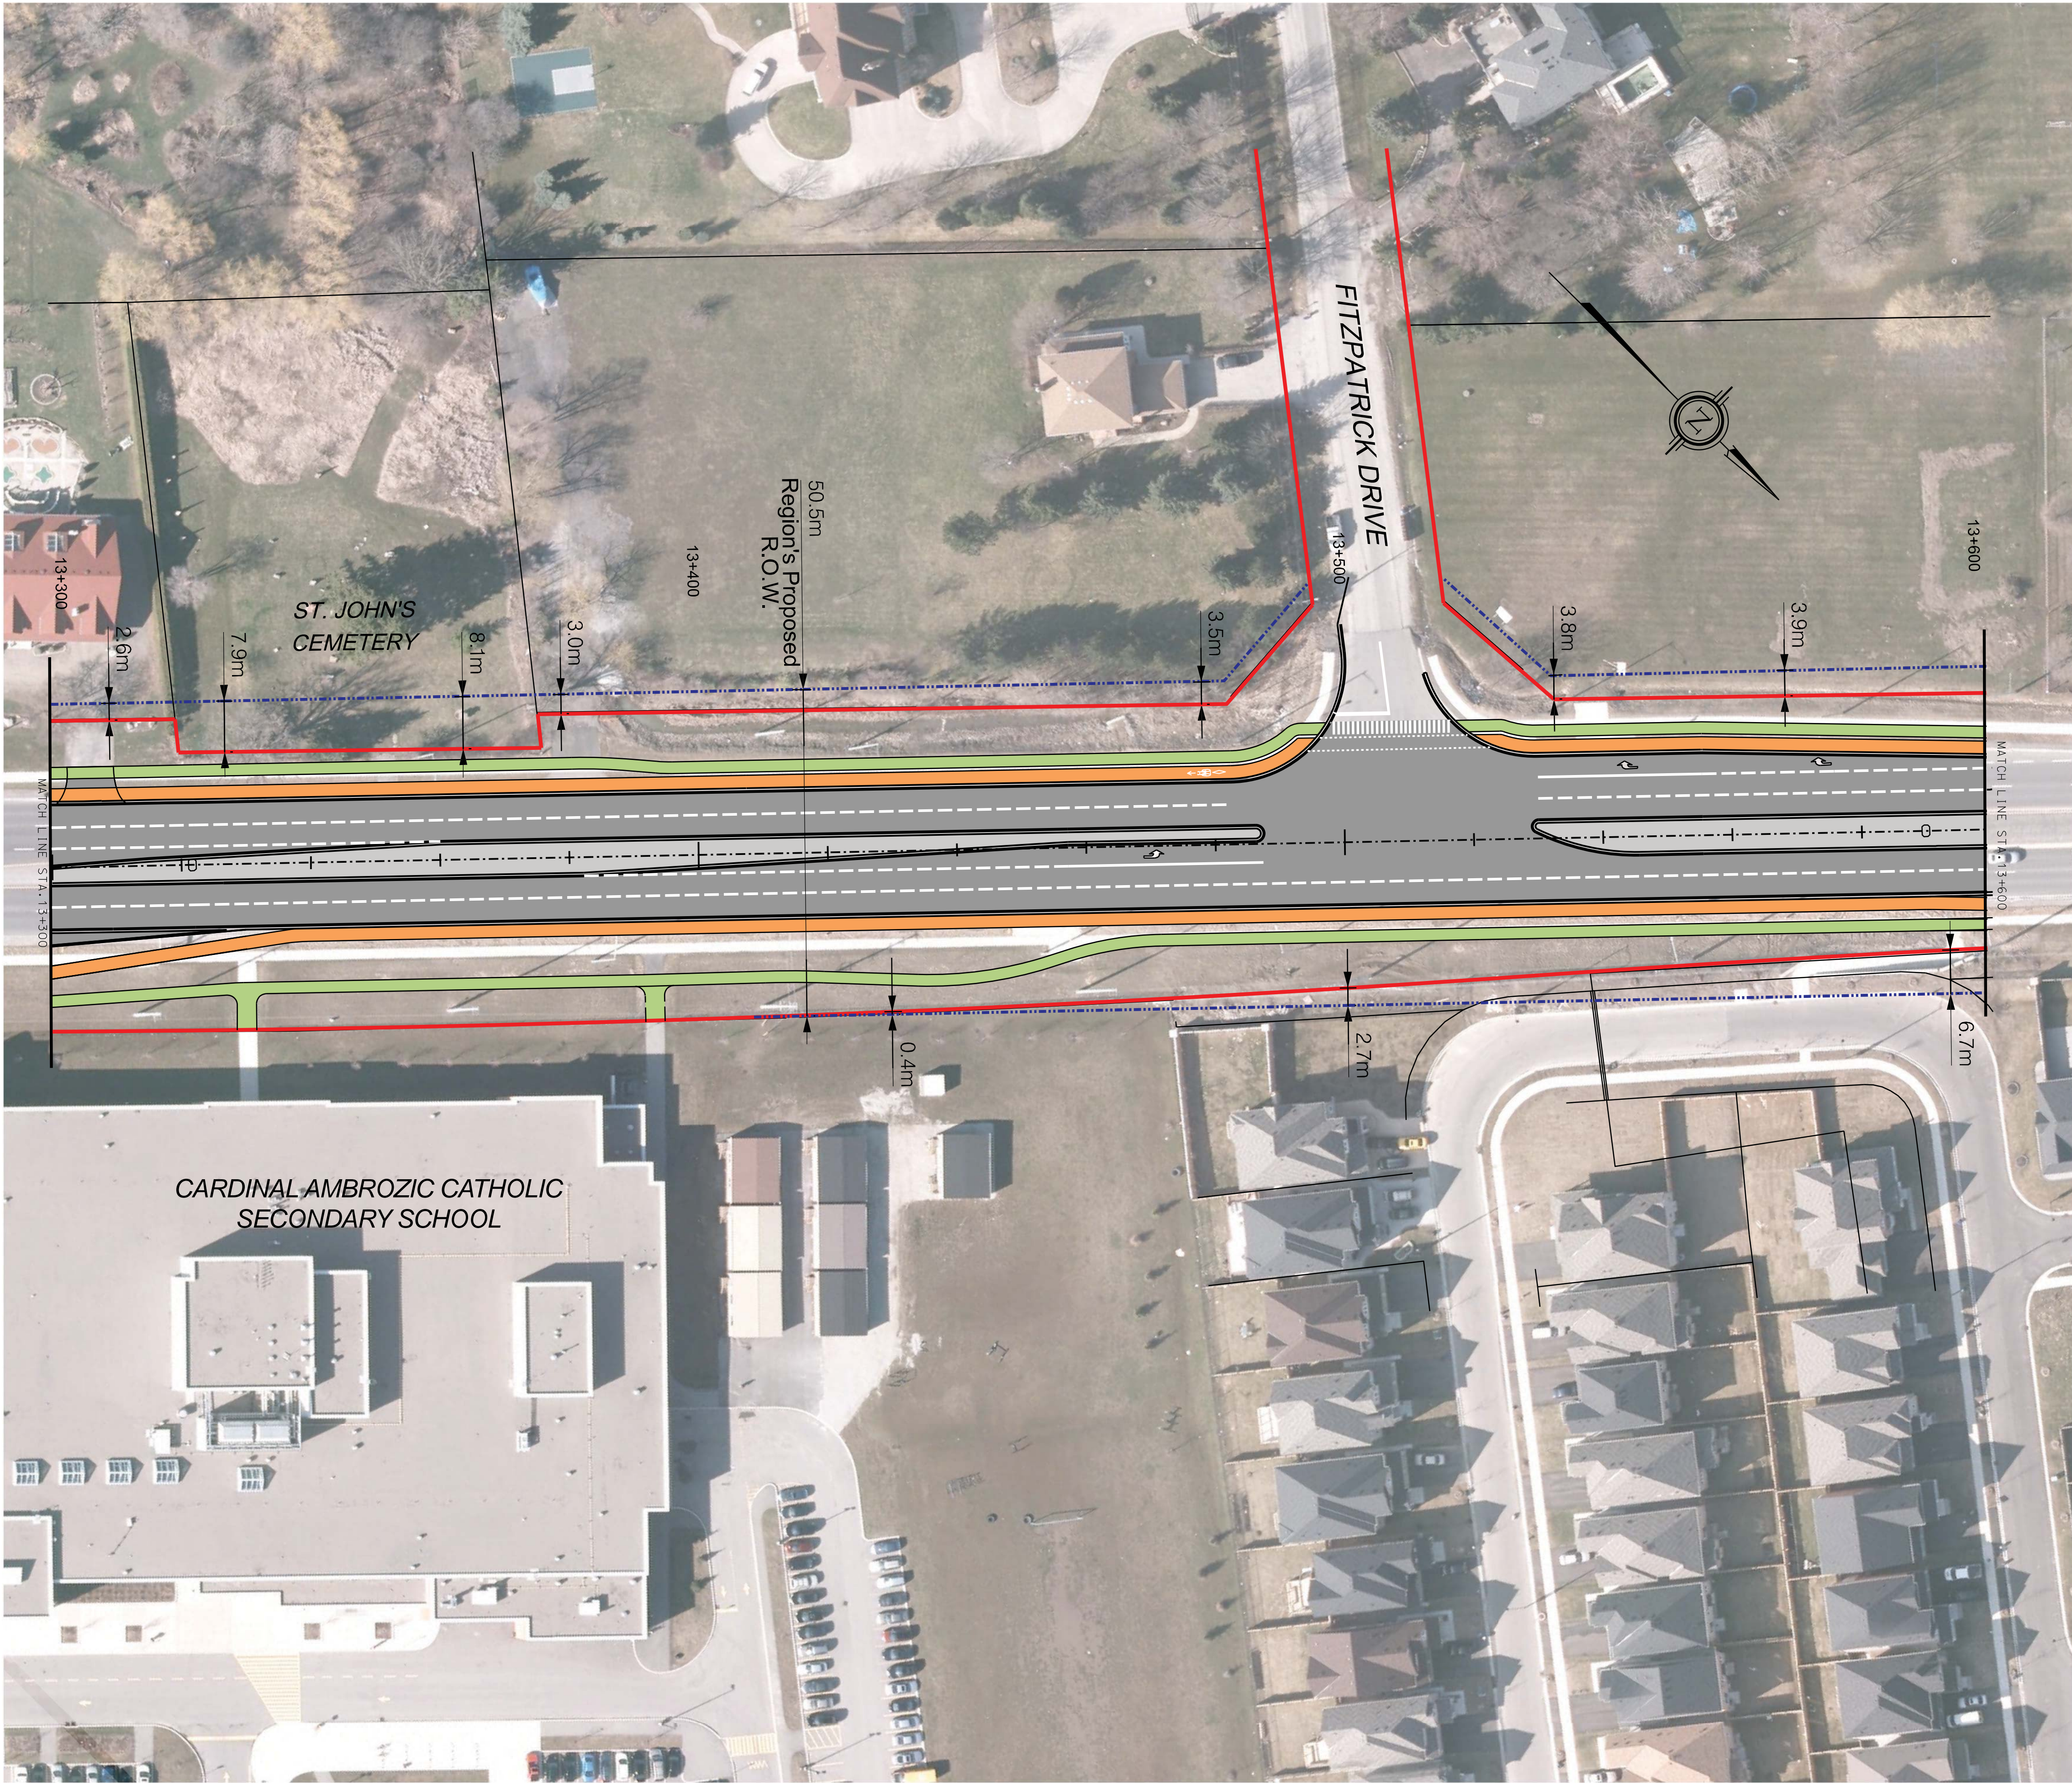

SERVICE DATA					
SERVICE	DATE	INIT.	SERVICE	DATE	INIT.
SAN SEWERS			GAS MAINS		
STORM SEWERS			BELL LUG CABLE		
WATERMANS			HYDRO LUG CABLE		
TRANSIT			HYDRO ONE		
PARKS & REC.			CTV		
ONT. CLEAN WATER			COMMUNIC. CABLES		

REVISIONS		
DATE	DETAILS	INIT.
AUG. 10, 2016	SUBMITTED FOR FINAL ESR	SS

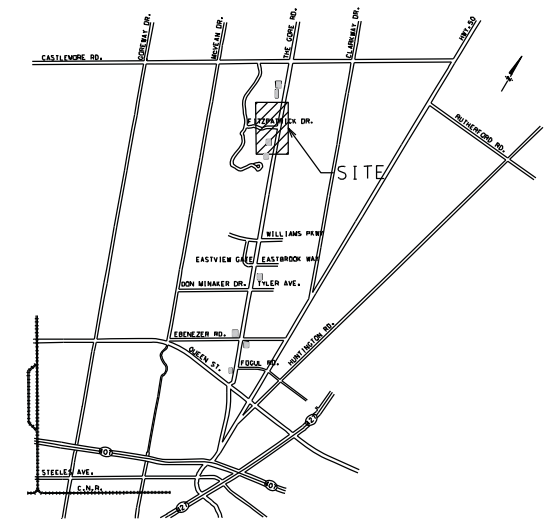

KEY PLAN (N.T.S.)

LEGEND

- CYCLE TRACK
- SIDEWALK
- MULTI-USE TRAIL (MUT)
- BUS STOP
- EXISTING ROW
- PROPOSED ROW FOR FUTURE DEVELOPMENT




AECOM
This drawing has been prepared for the use of AECOM's client and may not be used, reproduced or altered in any manner without the prior written consent of AECOM and its client. It is intended for use only for the project and for the specific purposes stated on the drawing. AECOM assumes no responsibility and accepts no liability whatsoever, to any party that reproduces this drawing without AECOM's express written consent.
Do not scale this document. All dimensions shall be obtained from stated dimensions.

Designed by Chkd Approved by




THE GORE ROAD (200m NORTH OF QUEEN STREET TO CASTLEMORE DRIVE) NEW CONSTRUCTION		
Sta. 13+300	To Sta.	13+600
CAD Area	Area	Project No. 60311637
Checked by A.N.	Drawn by J.K.	Plan No.
Date MARCH 2017	Sheet 11 of 14	NC-11

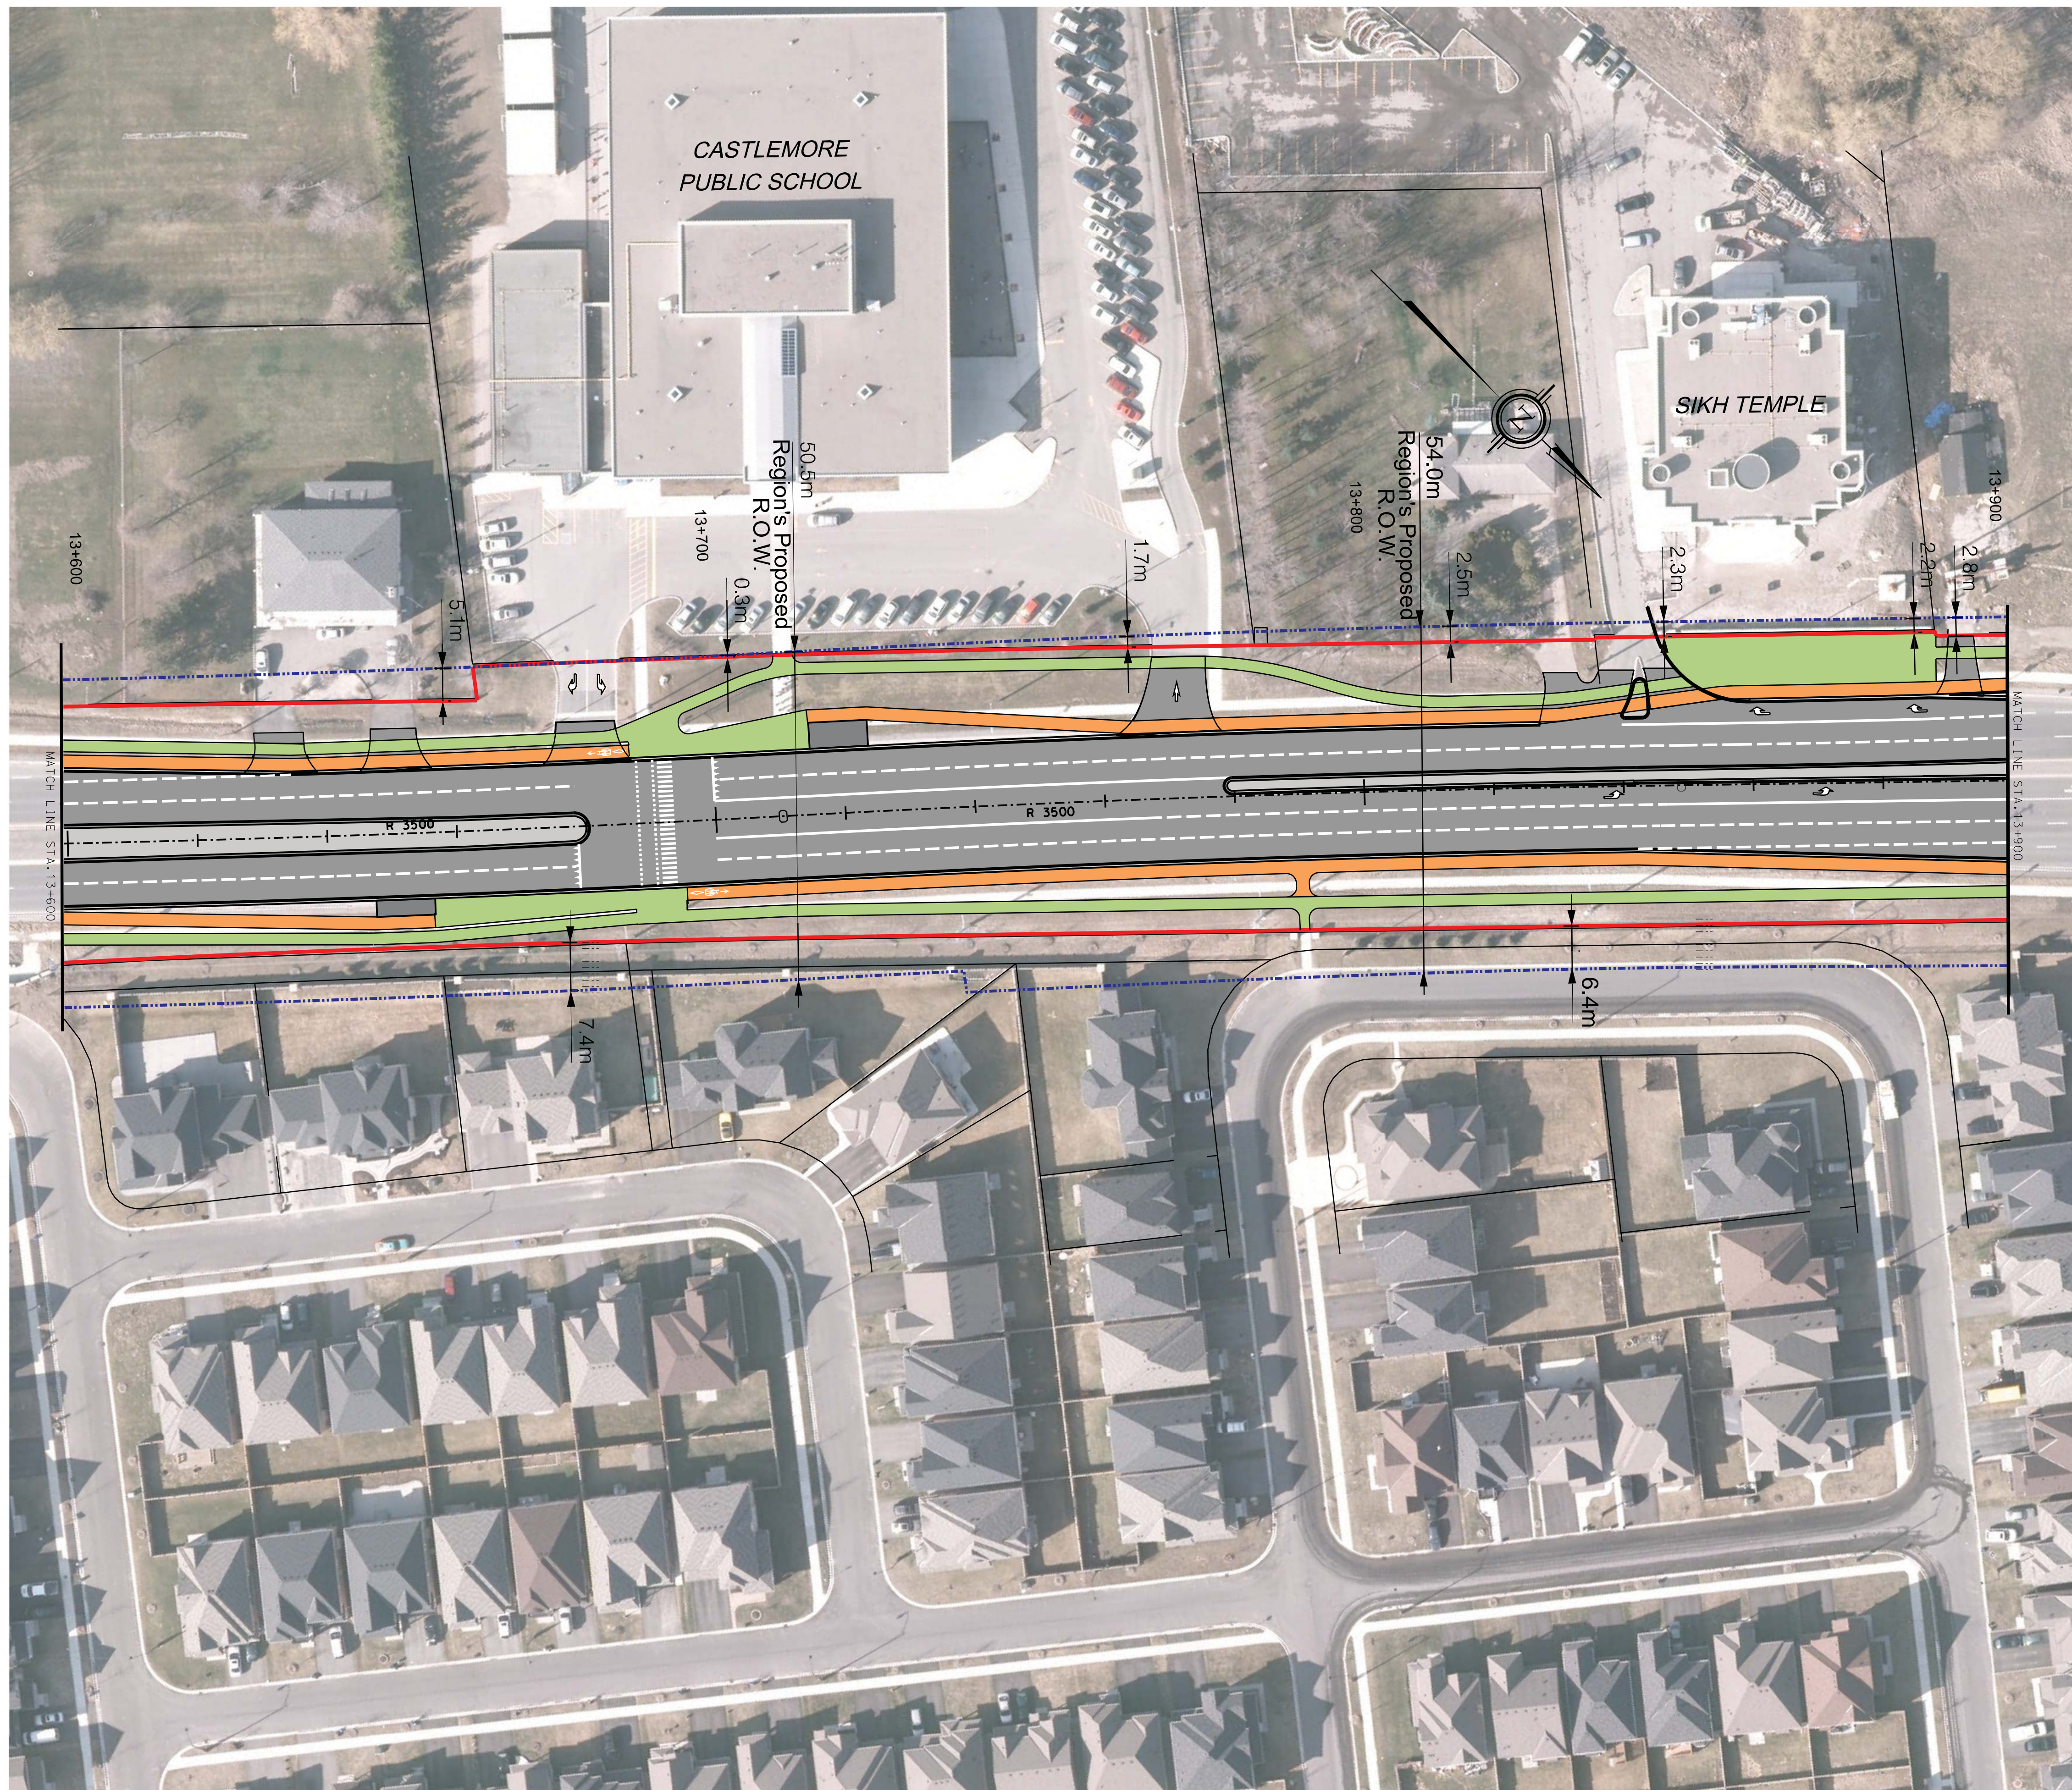


SERVICE DATA					
SERVICE	DATE	INIT.	SERVICE	DATE	INIT.
SAN SEWERS			GAS MAINS		
STORM SEWERS			BELL LUG CABLE		
WATERMAINS			HYDRO LUG CABLE		
TRANSIT			HYDRO ONE		
PARKS & REC.			CTV		
ONT. CLEAN WATER			COMMUNIC. CABLES		

REVISIONS		
DATE	DETAILS	INIT.
AUG. 10, 2016	SUBMITTED FOR FINAL ESR	SS

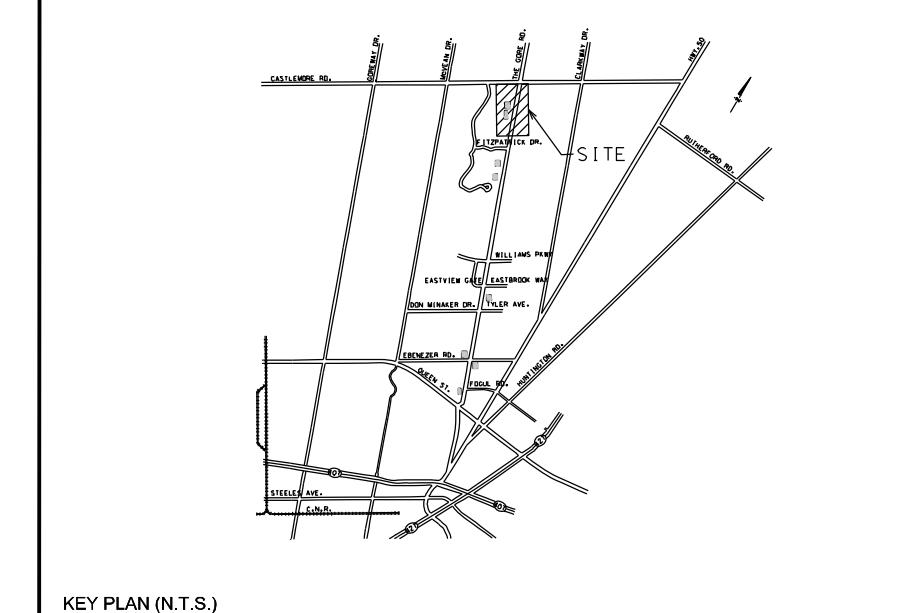

- LEGEND**
- CYCLE TRACK
 - SIDEWALK
 - MULTI-USE TRAIL (MUT)
 - BUS STOP
 - EXISTING ROW
 - PROPOSED ROW FOR FUTURE DEVELOPMENT

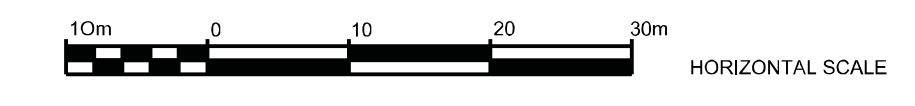

AECOM

This drawing has been prepared for the use of AECOM's client and may not be used, reproduced or distributed by third parties, except as agreed by AECOM and its client. It is made for the use of the governmental authority responsible. AECOM accepts no responsibility, and denies any liability whatsoever, to any party that neither has directly nor indirectly agreed to accept such liability.

Do not scale this document. All dimensions must be obtained from stated dimensions.

Designed by _____ Chkd. _____

Approved by _____


Region of Peel
Working for you

THE GORE ROAD
(200m NORTH OF QUEEN STREET TO CASTLEMORE DRIVE)

NEW CONSTRUCTION


Sta. 13+600 To Sta. 13+900

CAD Area	Area	Project No.	60311637
Checked by	A.N.	Drawn by	J.K.
Date	MARCH 2017	Sheet	12 of 14
		Plan No.	NC-12

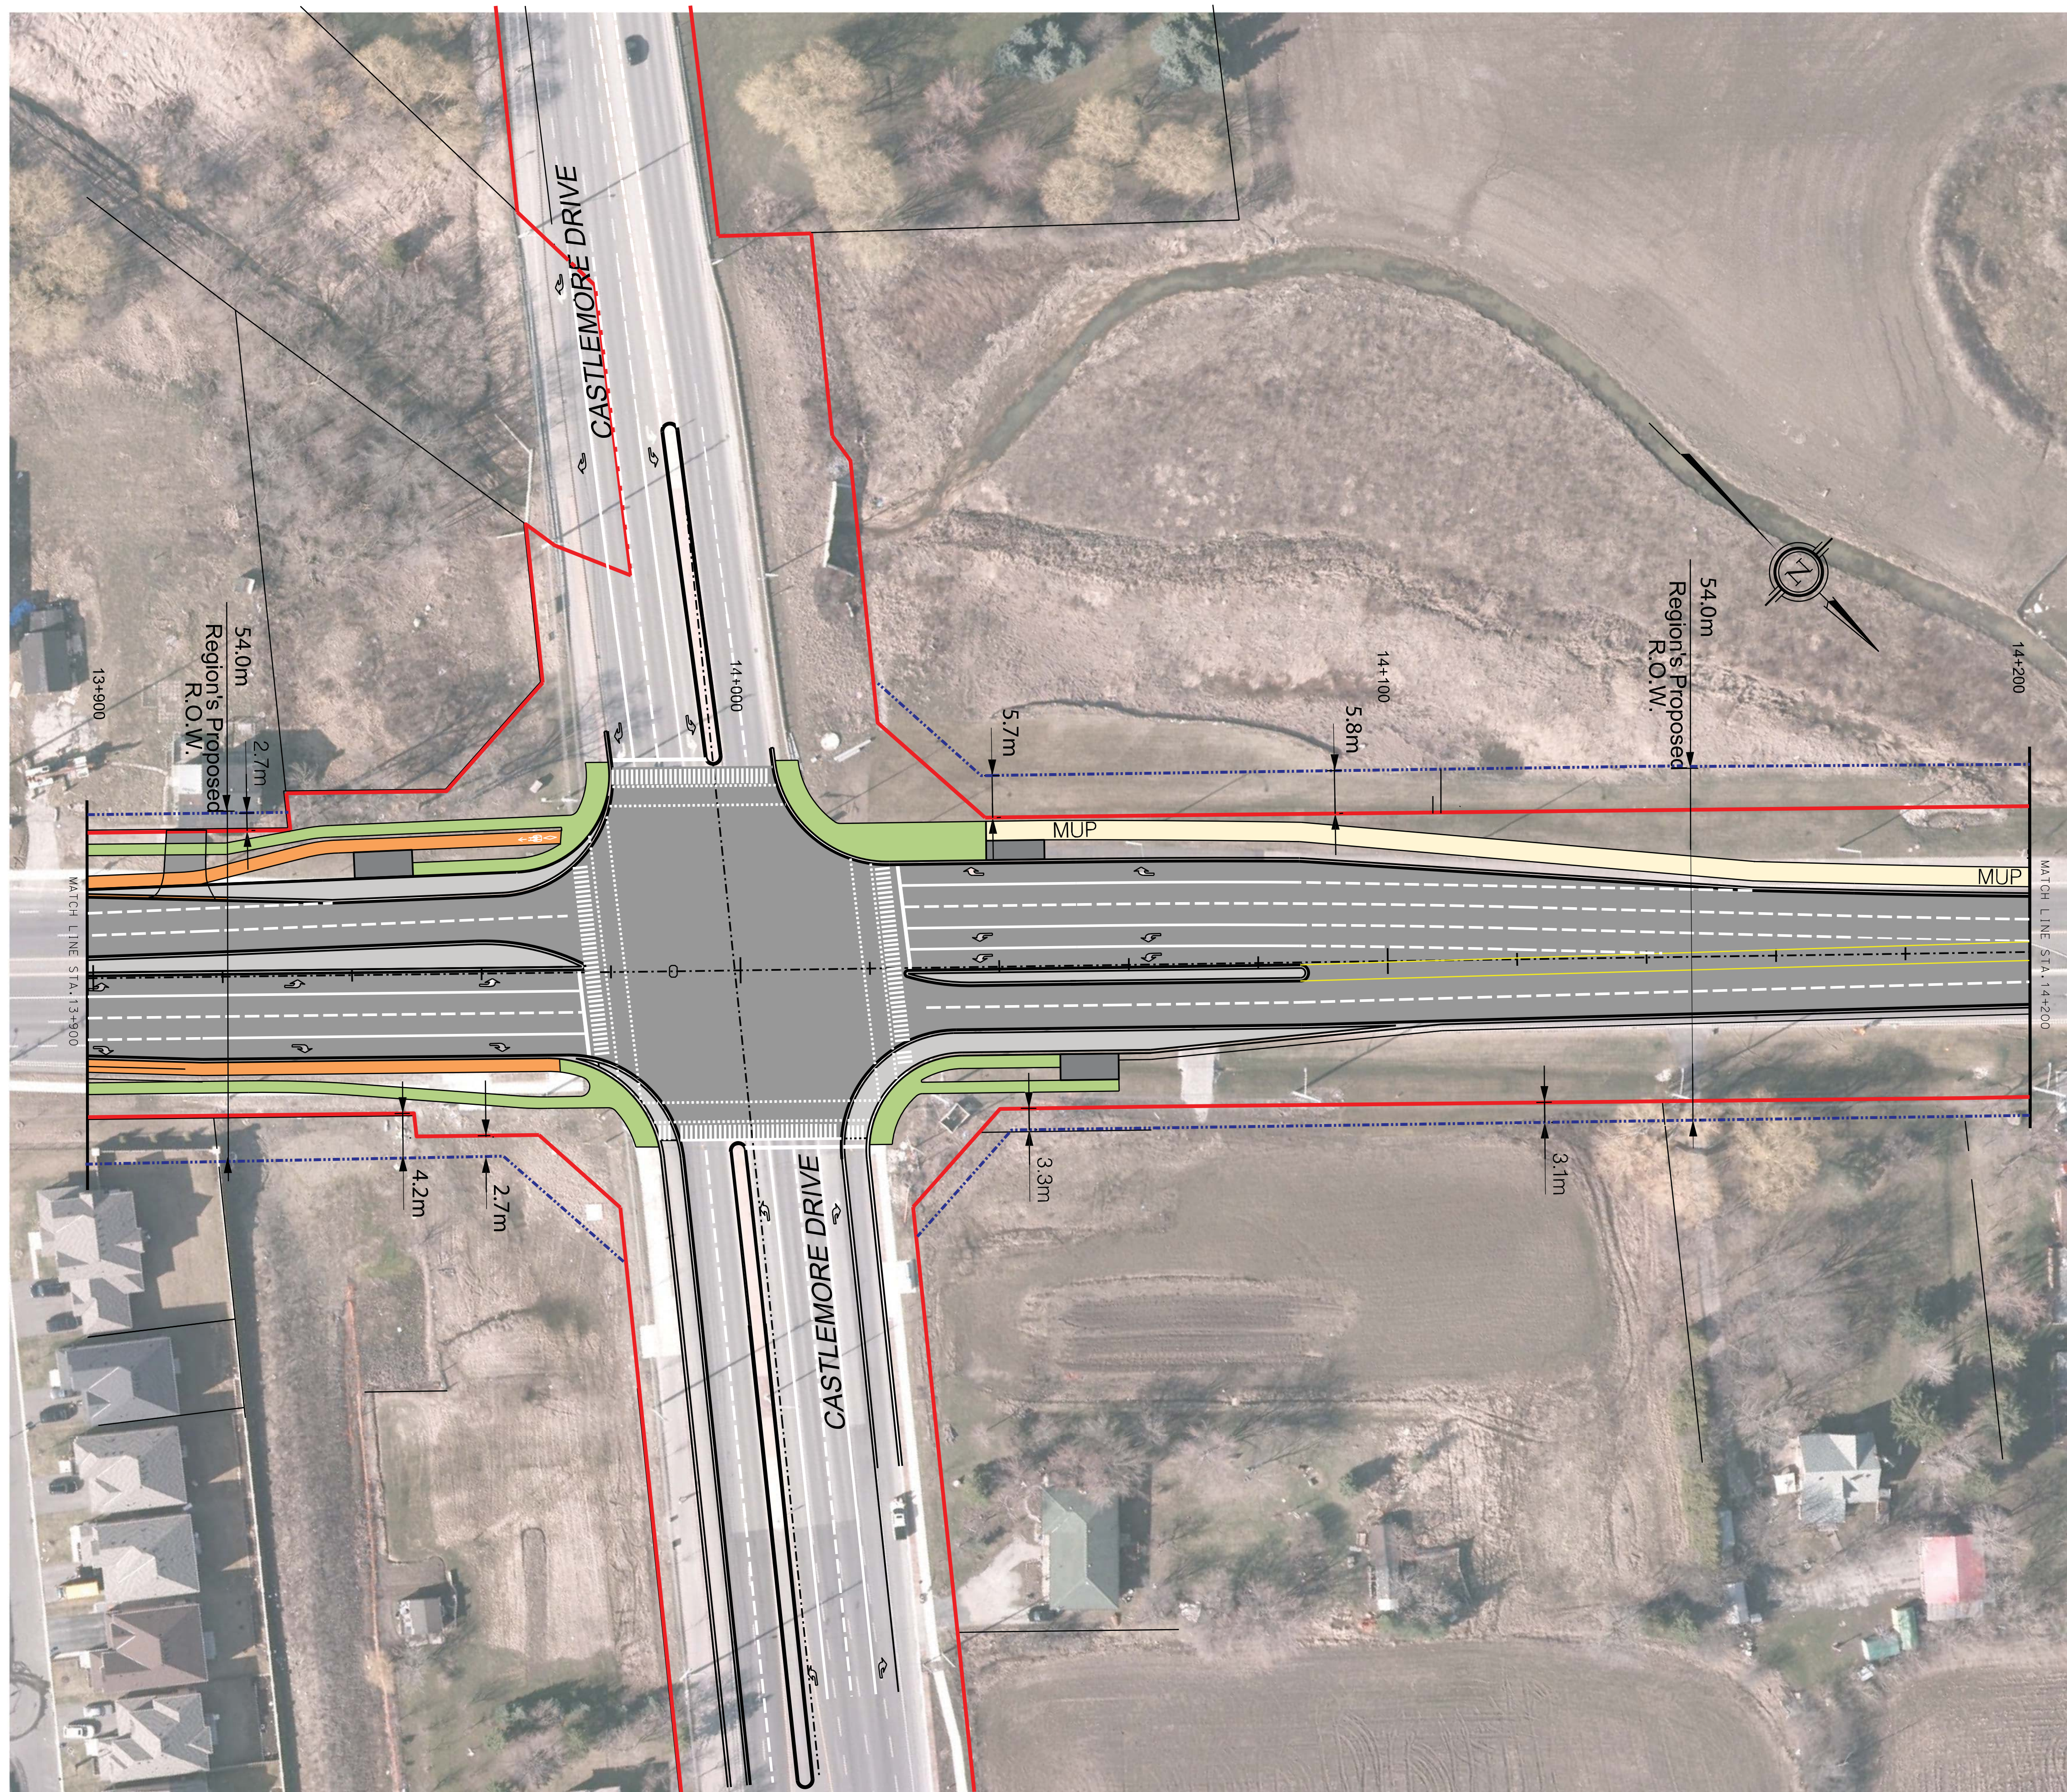

SERVICE DATA					
SERVICE	DATE	INIT.	SERVICE	DATE	INIT.
SAN SEWERS			GAS MAINS		
STORM SEWERS			BELL LUG CABLE		
WATERMANS			HYDRO LUG CABLE		
TRANSIT			HYDRO ONE		
PARKS & REC.			CTV		
ONT. CLEAN WATER			COMMUNIC. CABLES		


REVISIONS		
DATE	DETAILS	INIT.
AUG. 10, 2016	SUBMITTED FOR FINAL ESR	SS

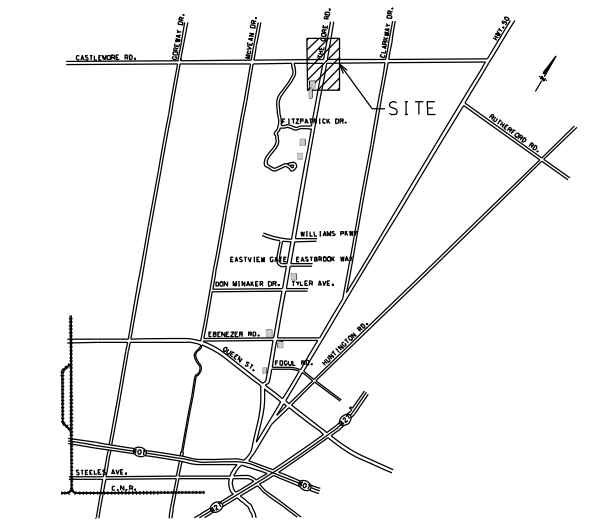

KEY PLAN (N.T.S.)

LEGEND

- CYCLE TRACK
- SIDEWALK
- MULTI-USE TRAIL (MUT)
- BUS STOP
- EXISTING ROW
- PROPOSED ROW FOR FUTURE DEVELOPMENT

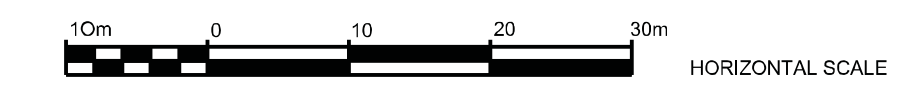

AECOM

This drawing has been prepared for the use of AECOM's client and may not be used, reproduced or altered in any way without the prior written consent of AECOM and its client. It is provided to the client for their use only. AECOM does not accept any liability for any errors or omissions, and does not warrant the accuracy or completeness of the information contained herein. 

Designed by: _____ Chkd: _____

Approved by: _____




THE GORE ROAD
 (200m NORTH OF QUEEN STREET TO
 CASTLEMORE DRIVE)

NEW CONSTRUCTION

Sta. 13 + 900 To Sta. 14 + 200


CAD Area	Area	Project No.	60311637
Checked by	A.N.	Drawn by	J.K.
Date	MARCH 2017	Sheet	13 of 14
		Plan No.	NC-13

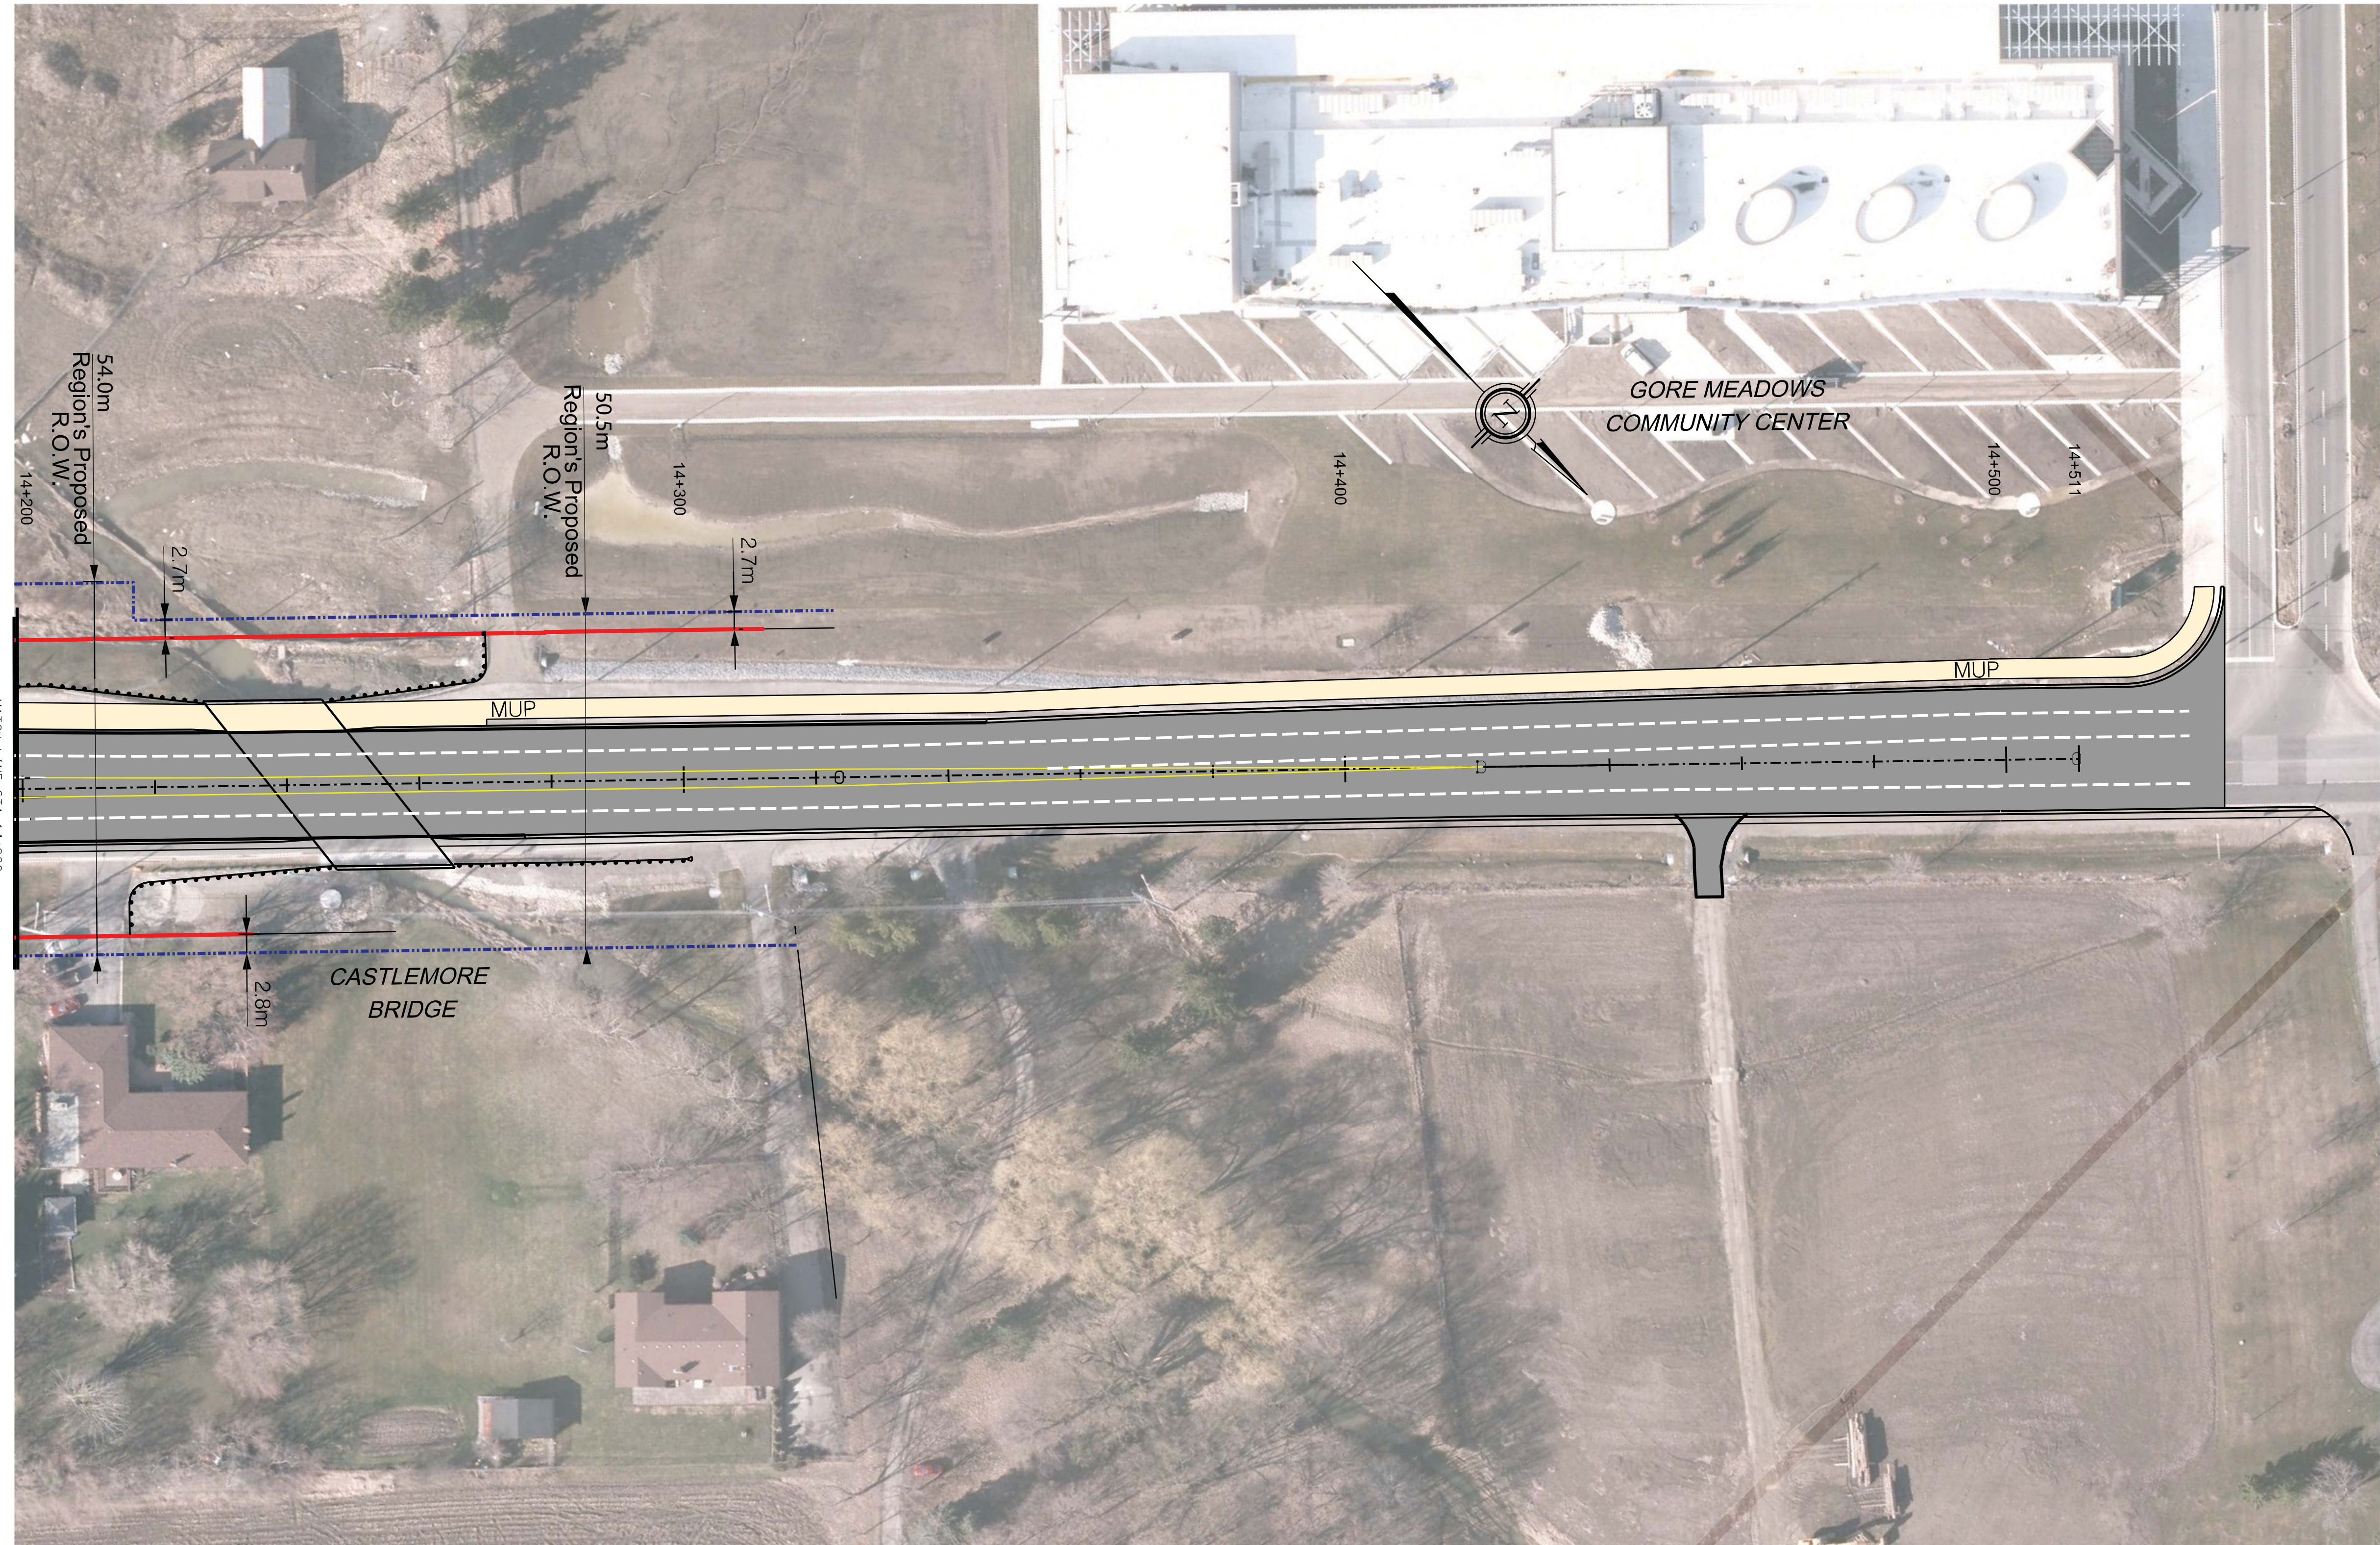


MATCH LINE STA. 14+200

SERVICE DATA					
SERVICE	DATE	INIT.	SERVICE	DATE	INIT.
SAN SEWERS			GAS MAINS		
STORM SEWERS			BELL LUG CABLE		
WATERMANS			HYDRO LUG CABLE		
TRANSIT			HYDRO ONE		
PARKS & REC.			CITY		
ONT. CLEAN WATER			COMMUNIC. CABLES		

REVISIONS		
DATE	DETAILS	INIT.
AUG. 10, 2016	SUBMITTED FOR FINAL ESR	SS

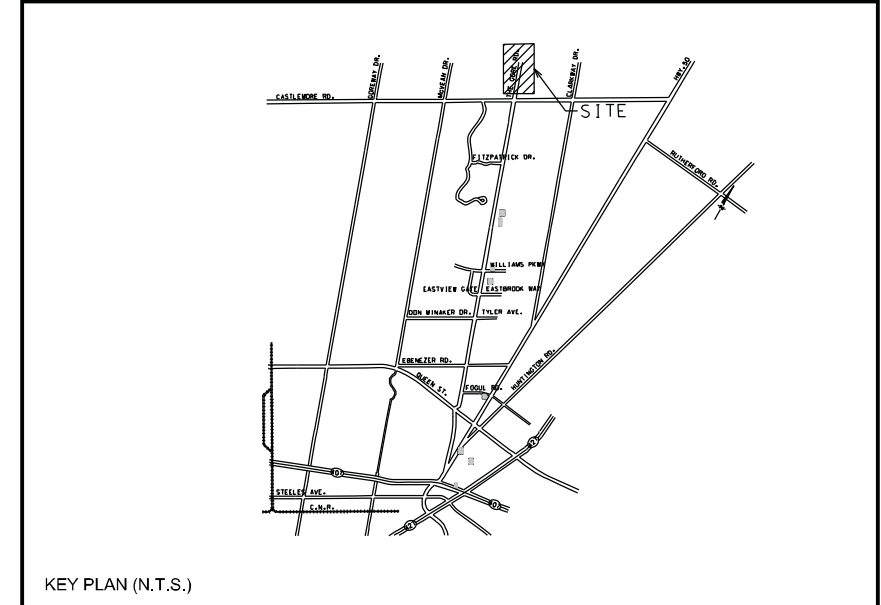

- LEGEND**
- CYCLE TRACK
 - SIDEWALK
 - MULTI-USE TRAIL (MUT)
 - BUS STOP
 - EXISTING ROW
 - PROPOSED ROW FOR FUTURE DEVELOPMENT

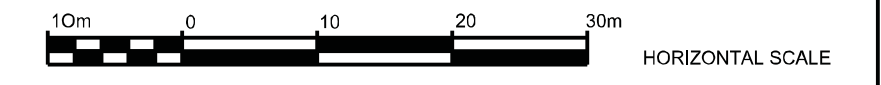

AECOM

This drawing has been prepared for the use of AECOM's client and may not be used, reproduced or distributed for any other purpose without the prior written consent of AECOM. AECOM accepts no responsibility for any errors or omissions in any part of this drawing. The client shall be responsible for all dimensions and specifications. All dimensions must be indicated from stated benchmarks.

Designed by: _____ Chkd: _____ Approved by: _____



THE GORE ROAD
(200m NORTH OF QUEEN STREET TO CASTLEMORE DRIVE)
NEW CONSTRUCTION
Sta. 14+200 To Sta. ##+###

CAD Area	Area	Project No.	60311637
Checked by	A.N.	Drawn by	J.K.
Date	MARCH 2017	Sheet	14 of 14
		Plan No.	NC-14