


SITE AREA = 7,389 sm.

NUMBER OF UNITS	=	94	Seniors Apartments
1 BEDROOM	=	61	
2 BEDROOM	=	33	
Grd. Flr.	=	14	Suites
Second Flr.	=	26	Suites
Third Flr.	=	26	Suites
Fourth Flr.	=	24	Suites

PARKING  
 ( 0.66 spaces/Unit for Seniors ) x 94 = 63 spaces  
 Total = 63 spaces

Parking size = 2.7 x 5.4m Aisles = 6.6m

BUILDING HEIGHT  
 = 4 Floors facing Hurontario  
 = 3 Floors facing Oldgate Lane


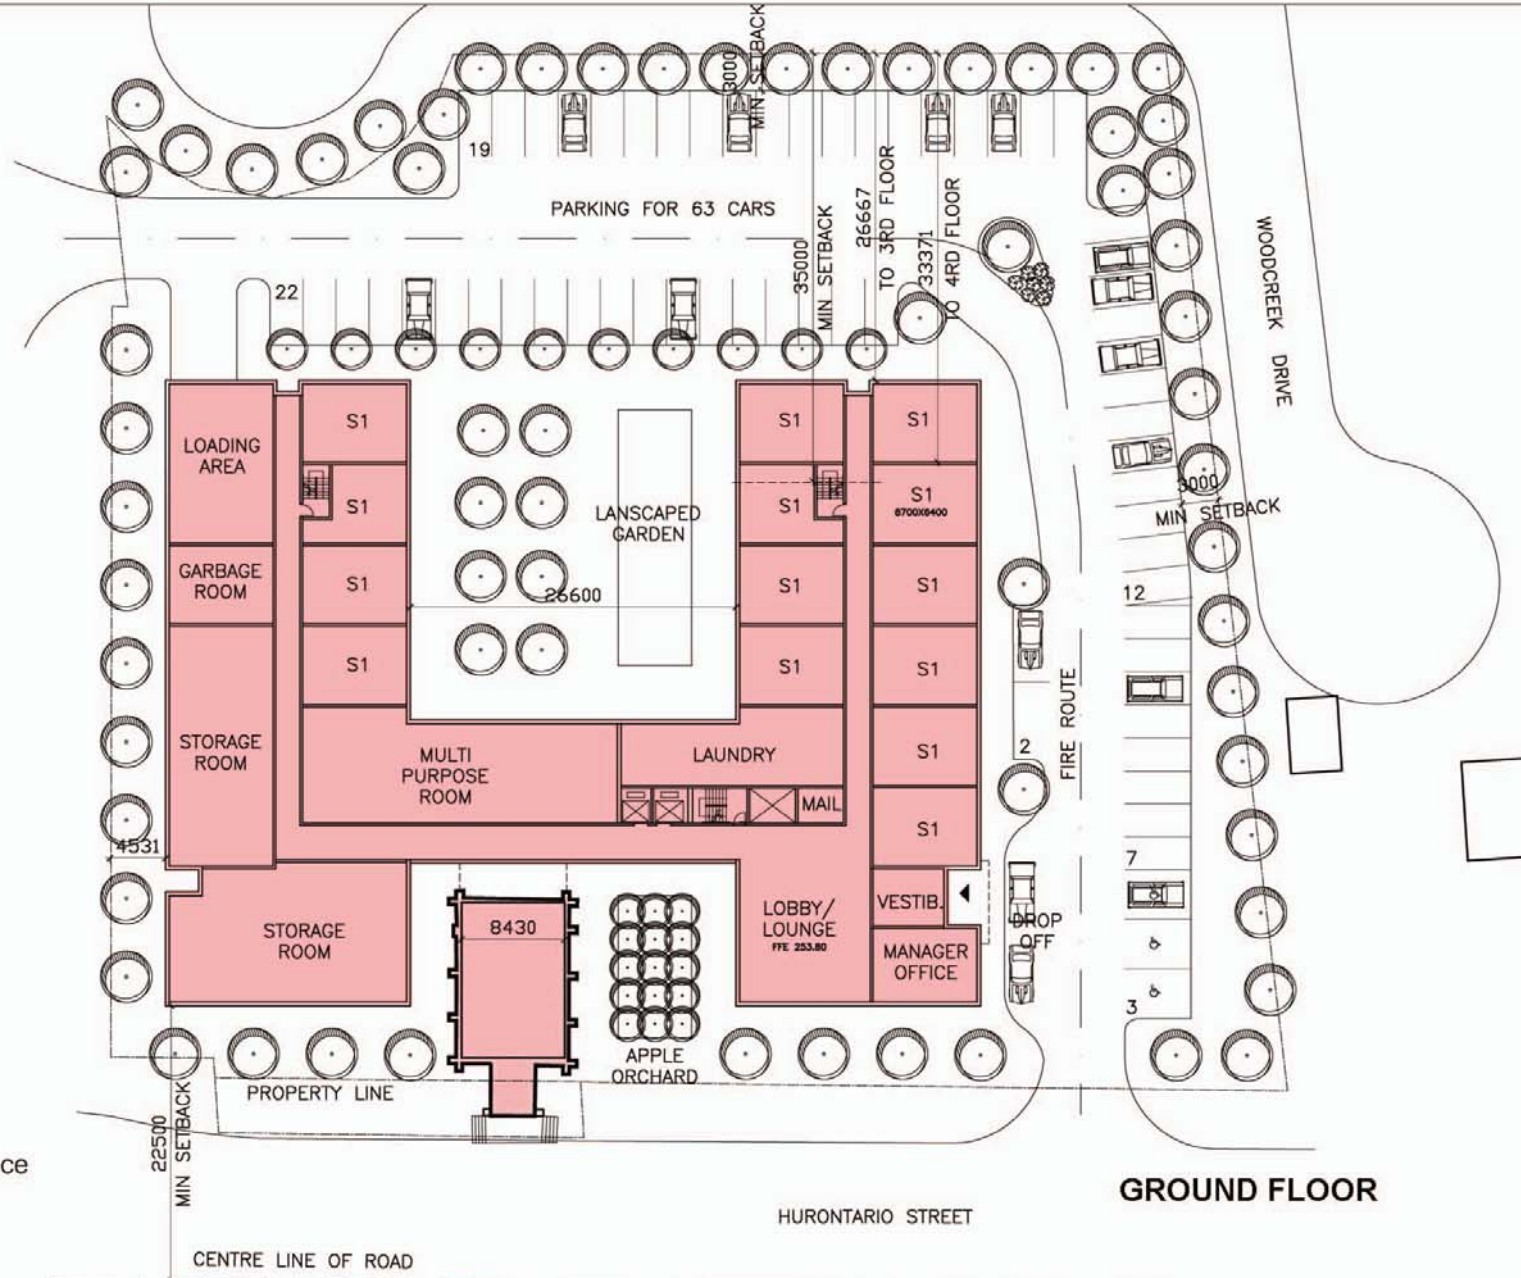



191 EGLINTON AVENUE EAST  
 SUITE 201  
 TORONTO, ONTARIO  
 M4P 1K1  
 TEL: (416) 482-5216  
 FAX: (416) 482-4542

Snelgrove Seniors Residence  
 Brampton Ontario  
 for the Region of Peel  
 July 4, 2008

**GROUND FLOOR**



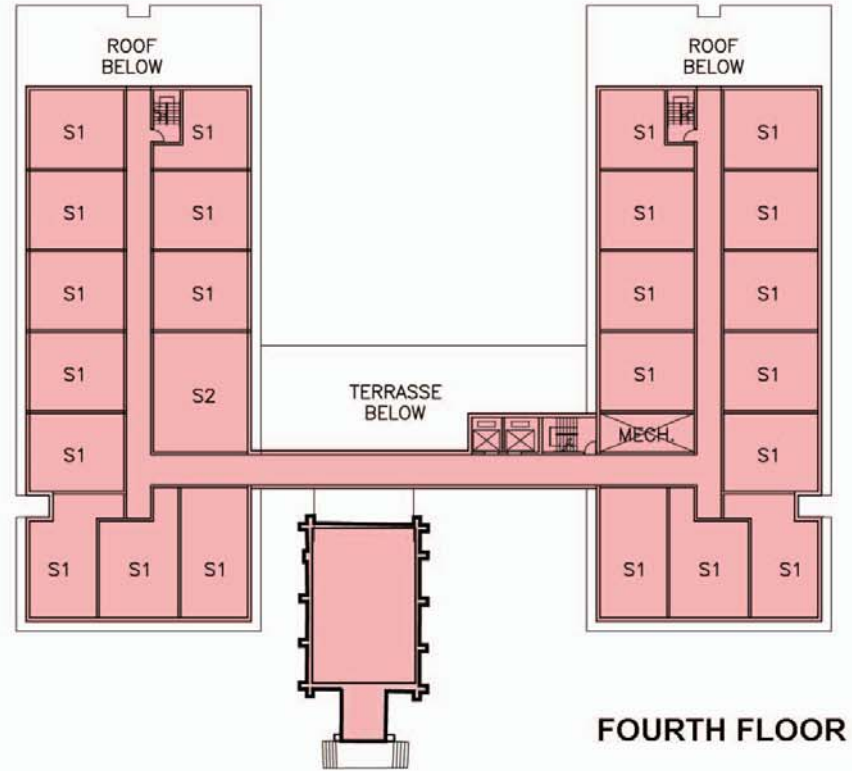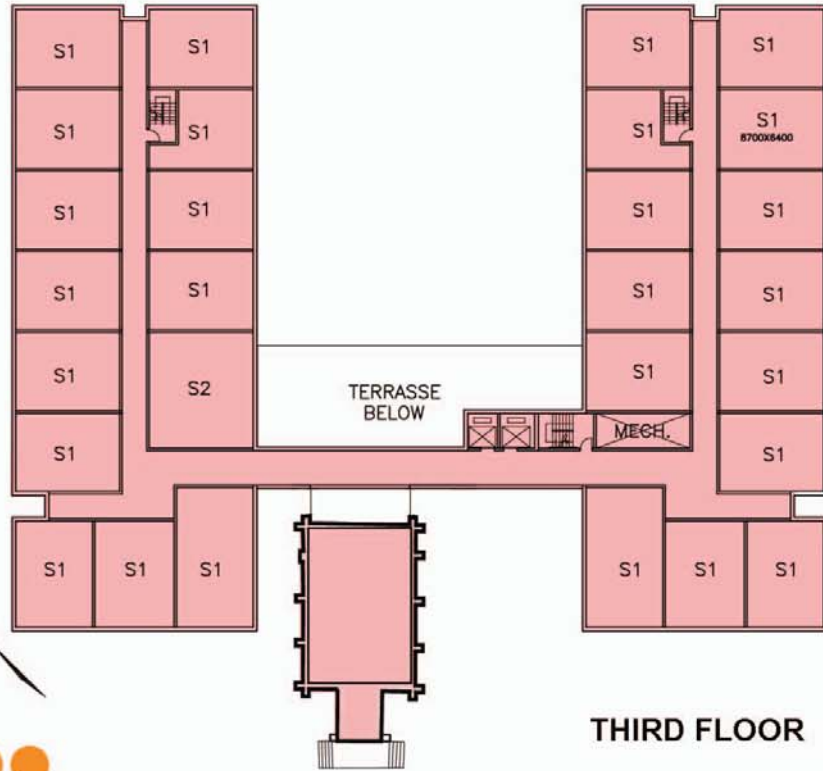

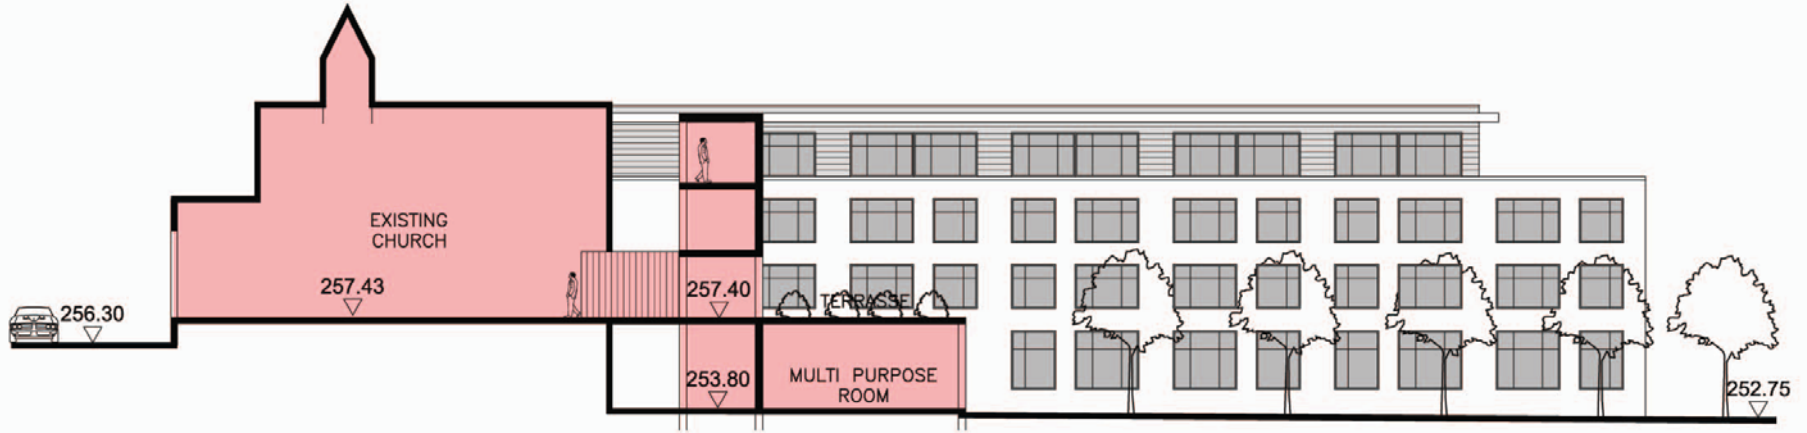

SECTION




ENTRANCE ELEVATION




191 EGLINTON AVENUE EAST  
 SUITE 201  
 TORONTO, ONTARIO  
 M5P 1K1  
 TEL: (416) 482-5216  
 FAX: (416) 482-4942

Snelgrove Seniors Residence  
 Brampton Ontario  
 for the Region of Peel  
 July 4, 2008

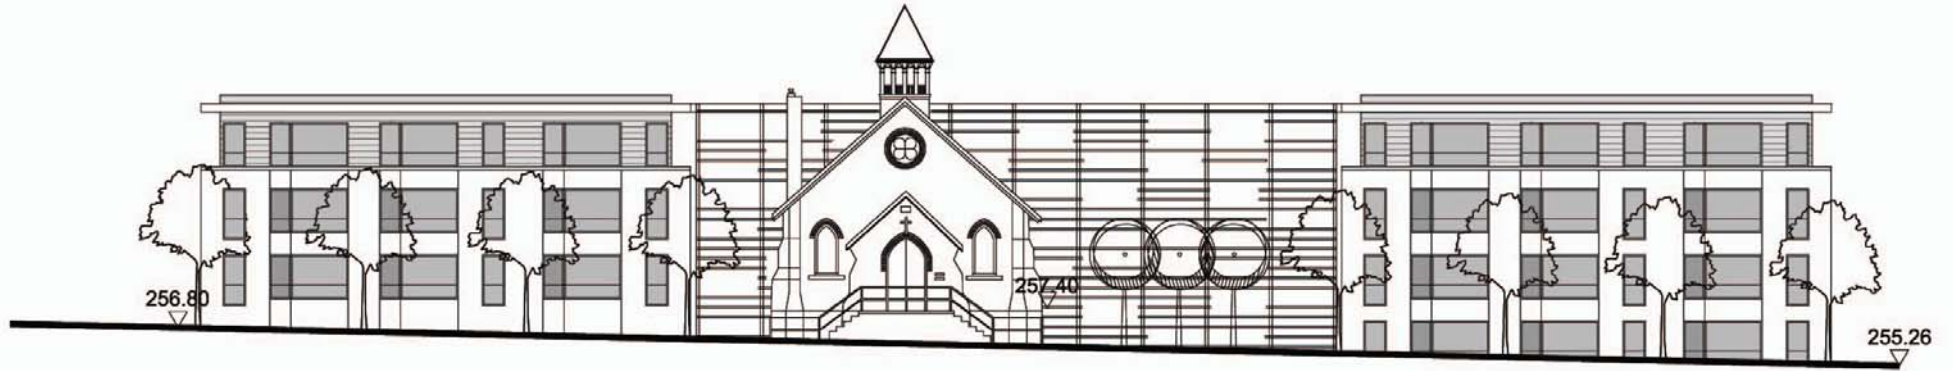

HURONTARIO ST. ELEVATION

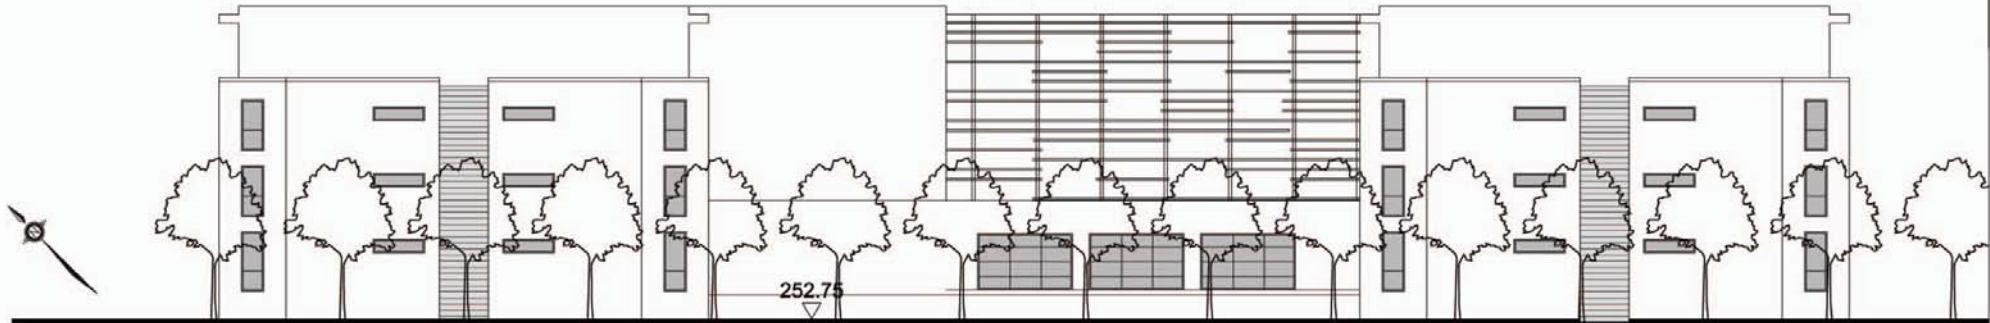

OLDGATE LANE ELEVATION



191 EGLINTON AVENUE EAST  
 SUITE 201  
 TORONTO, ONTARIO  
 M5P 1K1  
 Tel: (416) 462-8216  
 Fax: (416) 462-4942

Snelgrove Seniors Residence  
 Brampton Ontario  
 for the Region of Peel  
 July 4, 2008