
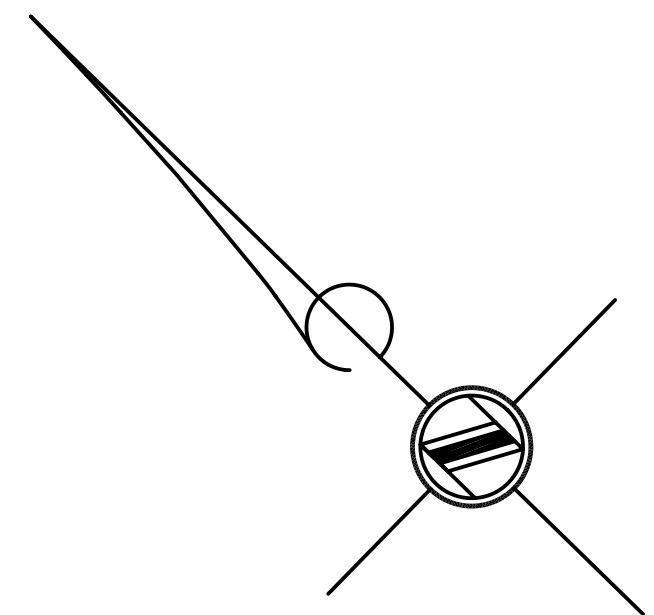


EXISTING BUILDING

PROPOSED BUILDING

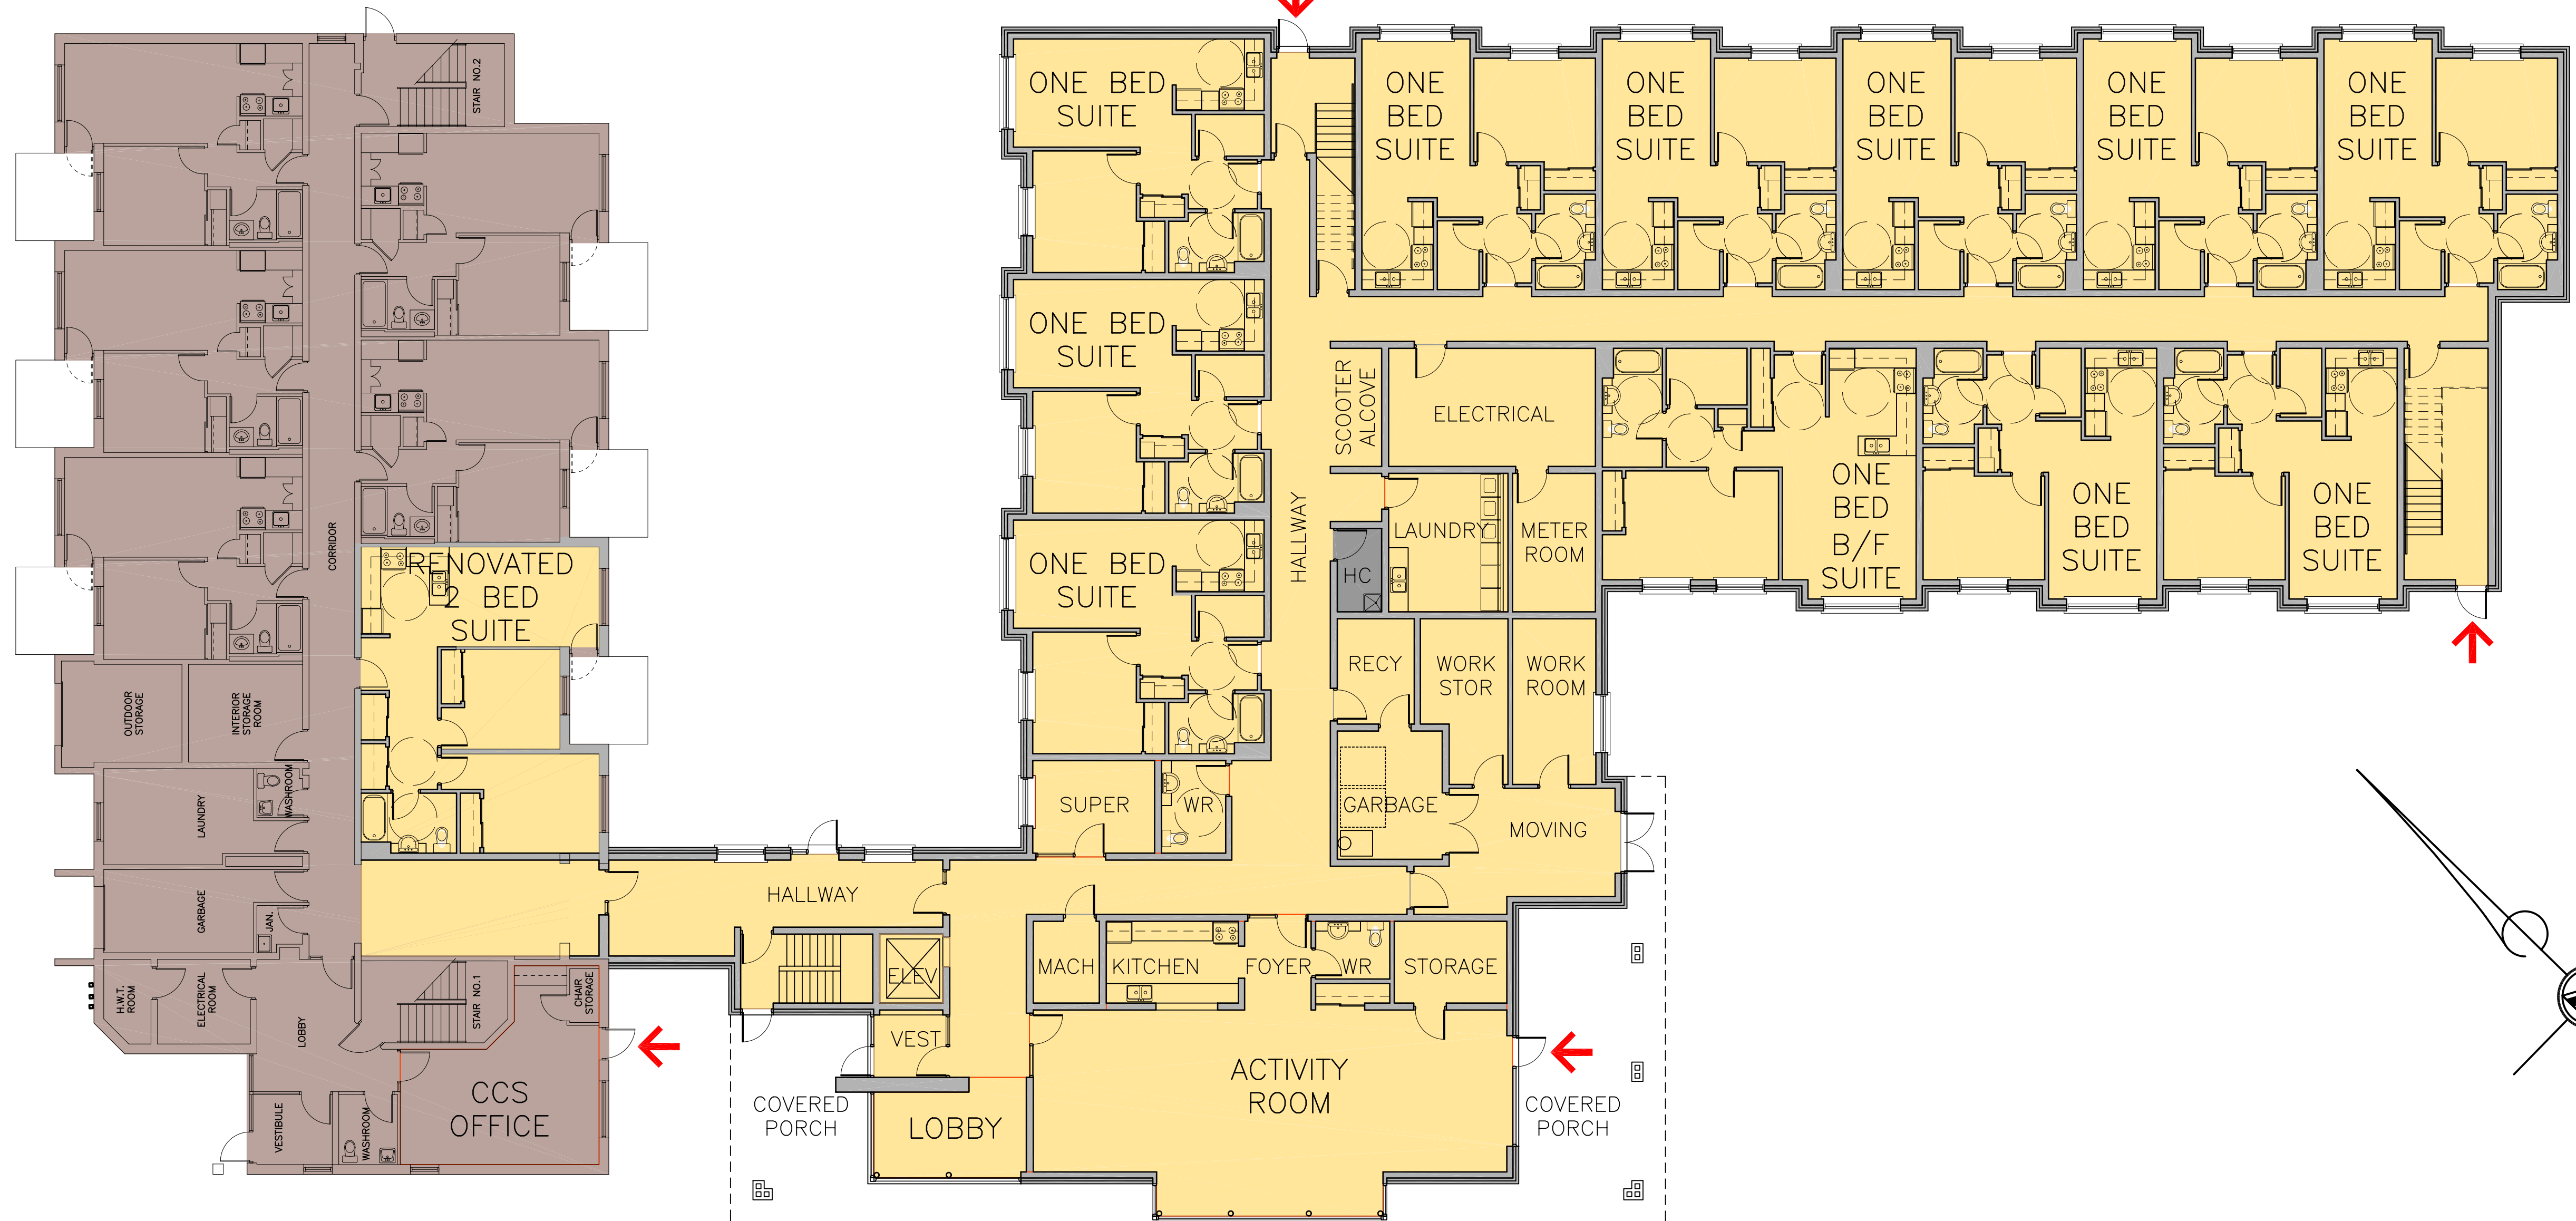

20 WALKER ROAD - SENIORS' APARTMENT - REGION OF PEEL



WEST BUILDING ELEVATION

CALEDON EAST, ONTARIO

1:100 METRIC

A7

REZONE PUBLIC MEETING 05 JULY 2006

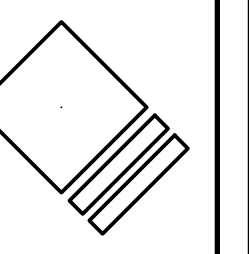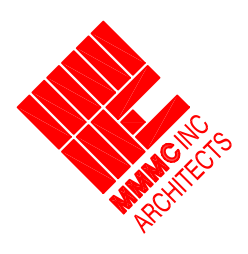

MIMCO ARCHITECTS
DATE: Sep 12, 2006
BY: Greg
LOCATION: 20 Walker Road, Caledon East, Ontario
PROJECT: 20 Walker Road - Seniors' Apartment - Region of Peel